

**KARINA ADAMS
ARCHITECTURE LLC**
SKETCH
11/07/2019

(E) POWER POLE
LEAVE MIN. OF 6" OF
GRASS ON ALL
SIDES

E 2ND STREET


NEW 6FT WIDE
SIDEWALK PER CITY
OF MOLALLA
STANDARDS

BACKFILL SLOPED
AREA W/ GRAVEL
(NO VISIBLE
DROPPED EDGE ON
SIDEWALK)

(E) TREES TO BE
REMOVED BY
OWNER

OWNER'S ARBORIST
TO CUT ROOTS
WHERE 6 FOOT
WIDE SIDEWALK
WILL GET POURED.

(E) CURB

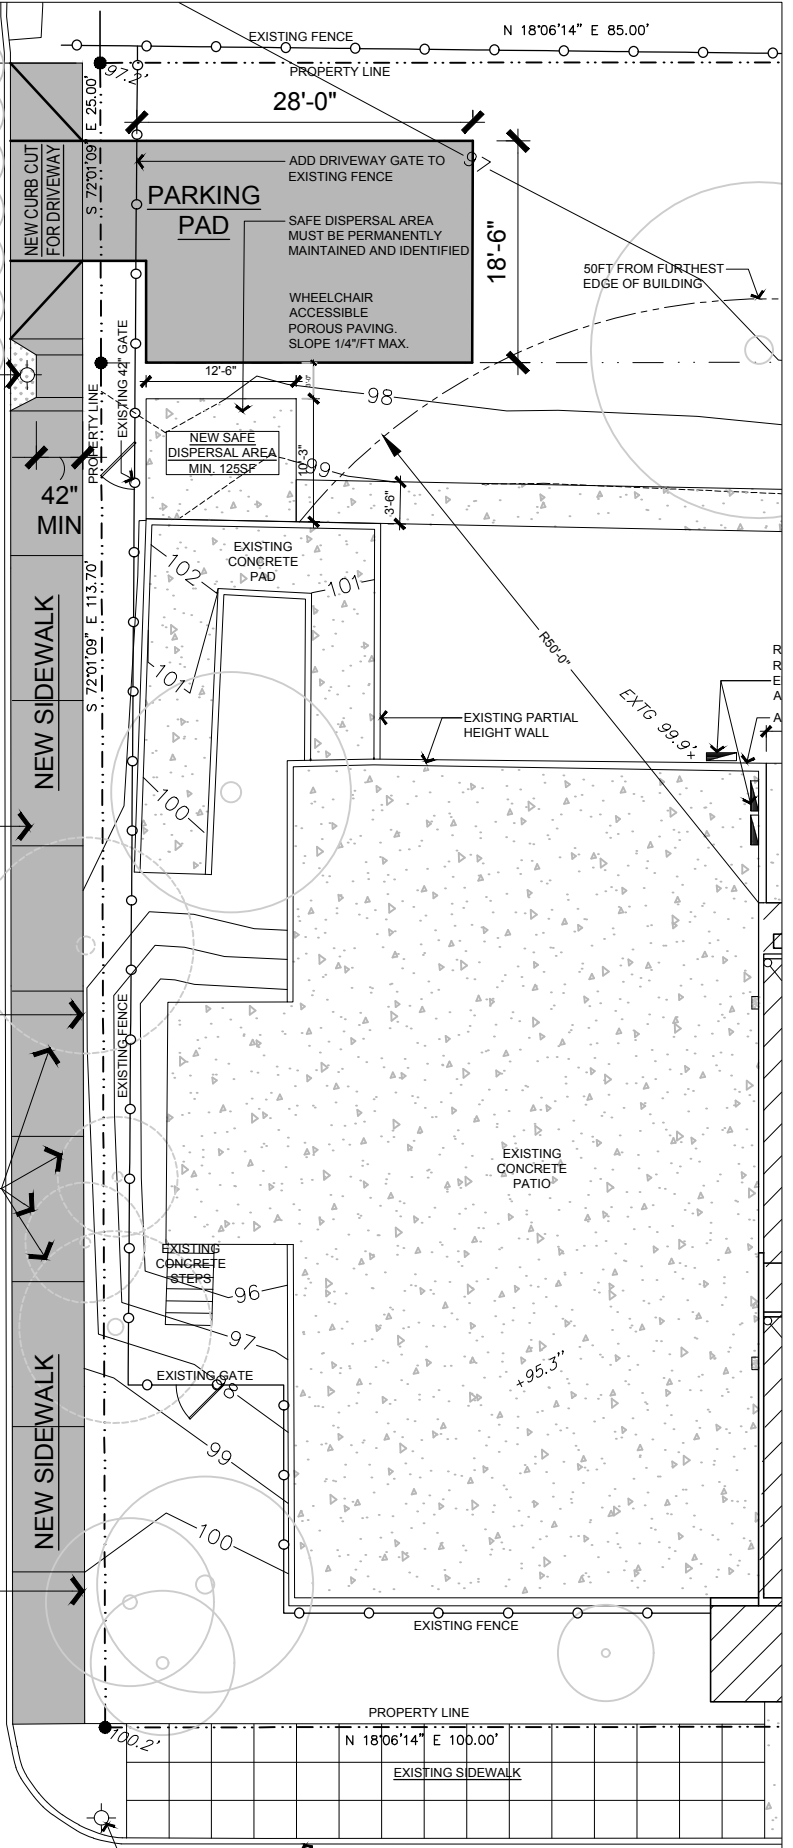

1

**PARTIAL
SITE PLAN**

SCALE: 1/16" = 1'-0"



PLAN
NORTH



TRUE
NORTH

BERKLEY AVE

(E) POWER POLE

(E) CURB