



LEBANON PARKS, TREES, AND TRAILS ADVISORY COMMITTEE MEETING AGENDA

November 20, 2024 at 2:00 PM

Santiam Travel Station – 750 3rd Street, Lebanon, Oregon

MISSION STATEMENT

The City of Lebanon is dedicated to providing exceptional services and opportunities that enhance the quality of life for present and future members of the community.

CALL TO ORDER - Chair Rick Barnett

ROLL CALL

APPROVAL OF MINUTES - None Provided

DISCUSSION

1. Cheadle Lake Layout Phase 1

PUBLIC COMMENTS


NEXT SCHEDULED MEETING - December 18, 2024 (2:00 - 3:00 pm)

ADJOURNMENT - Chair Rick Barnett

Meetings are recorded and available on the City's YouTube page at:

<https://www.youtube.com/user/CityofLebanonOR/videos>


The meeting location is accessible to persons with disabilities. A request for an interpreter for the hearing impaired or for other accommodations for persons with disabilities should be made at least 48 hours before the meeting to the City Recorder at 541.258.4905.

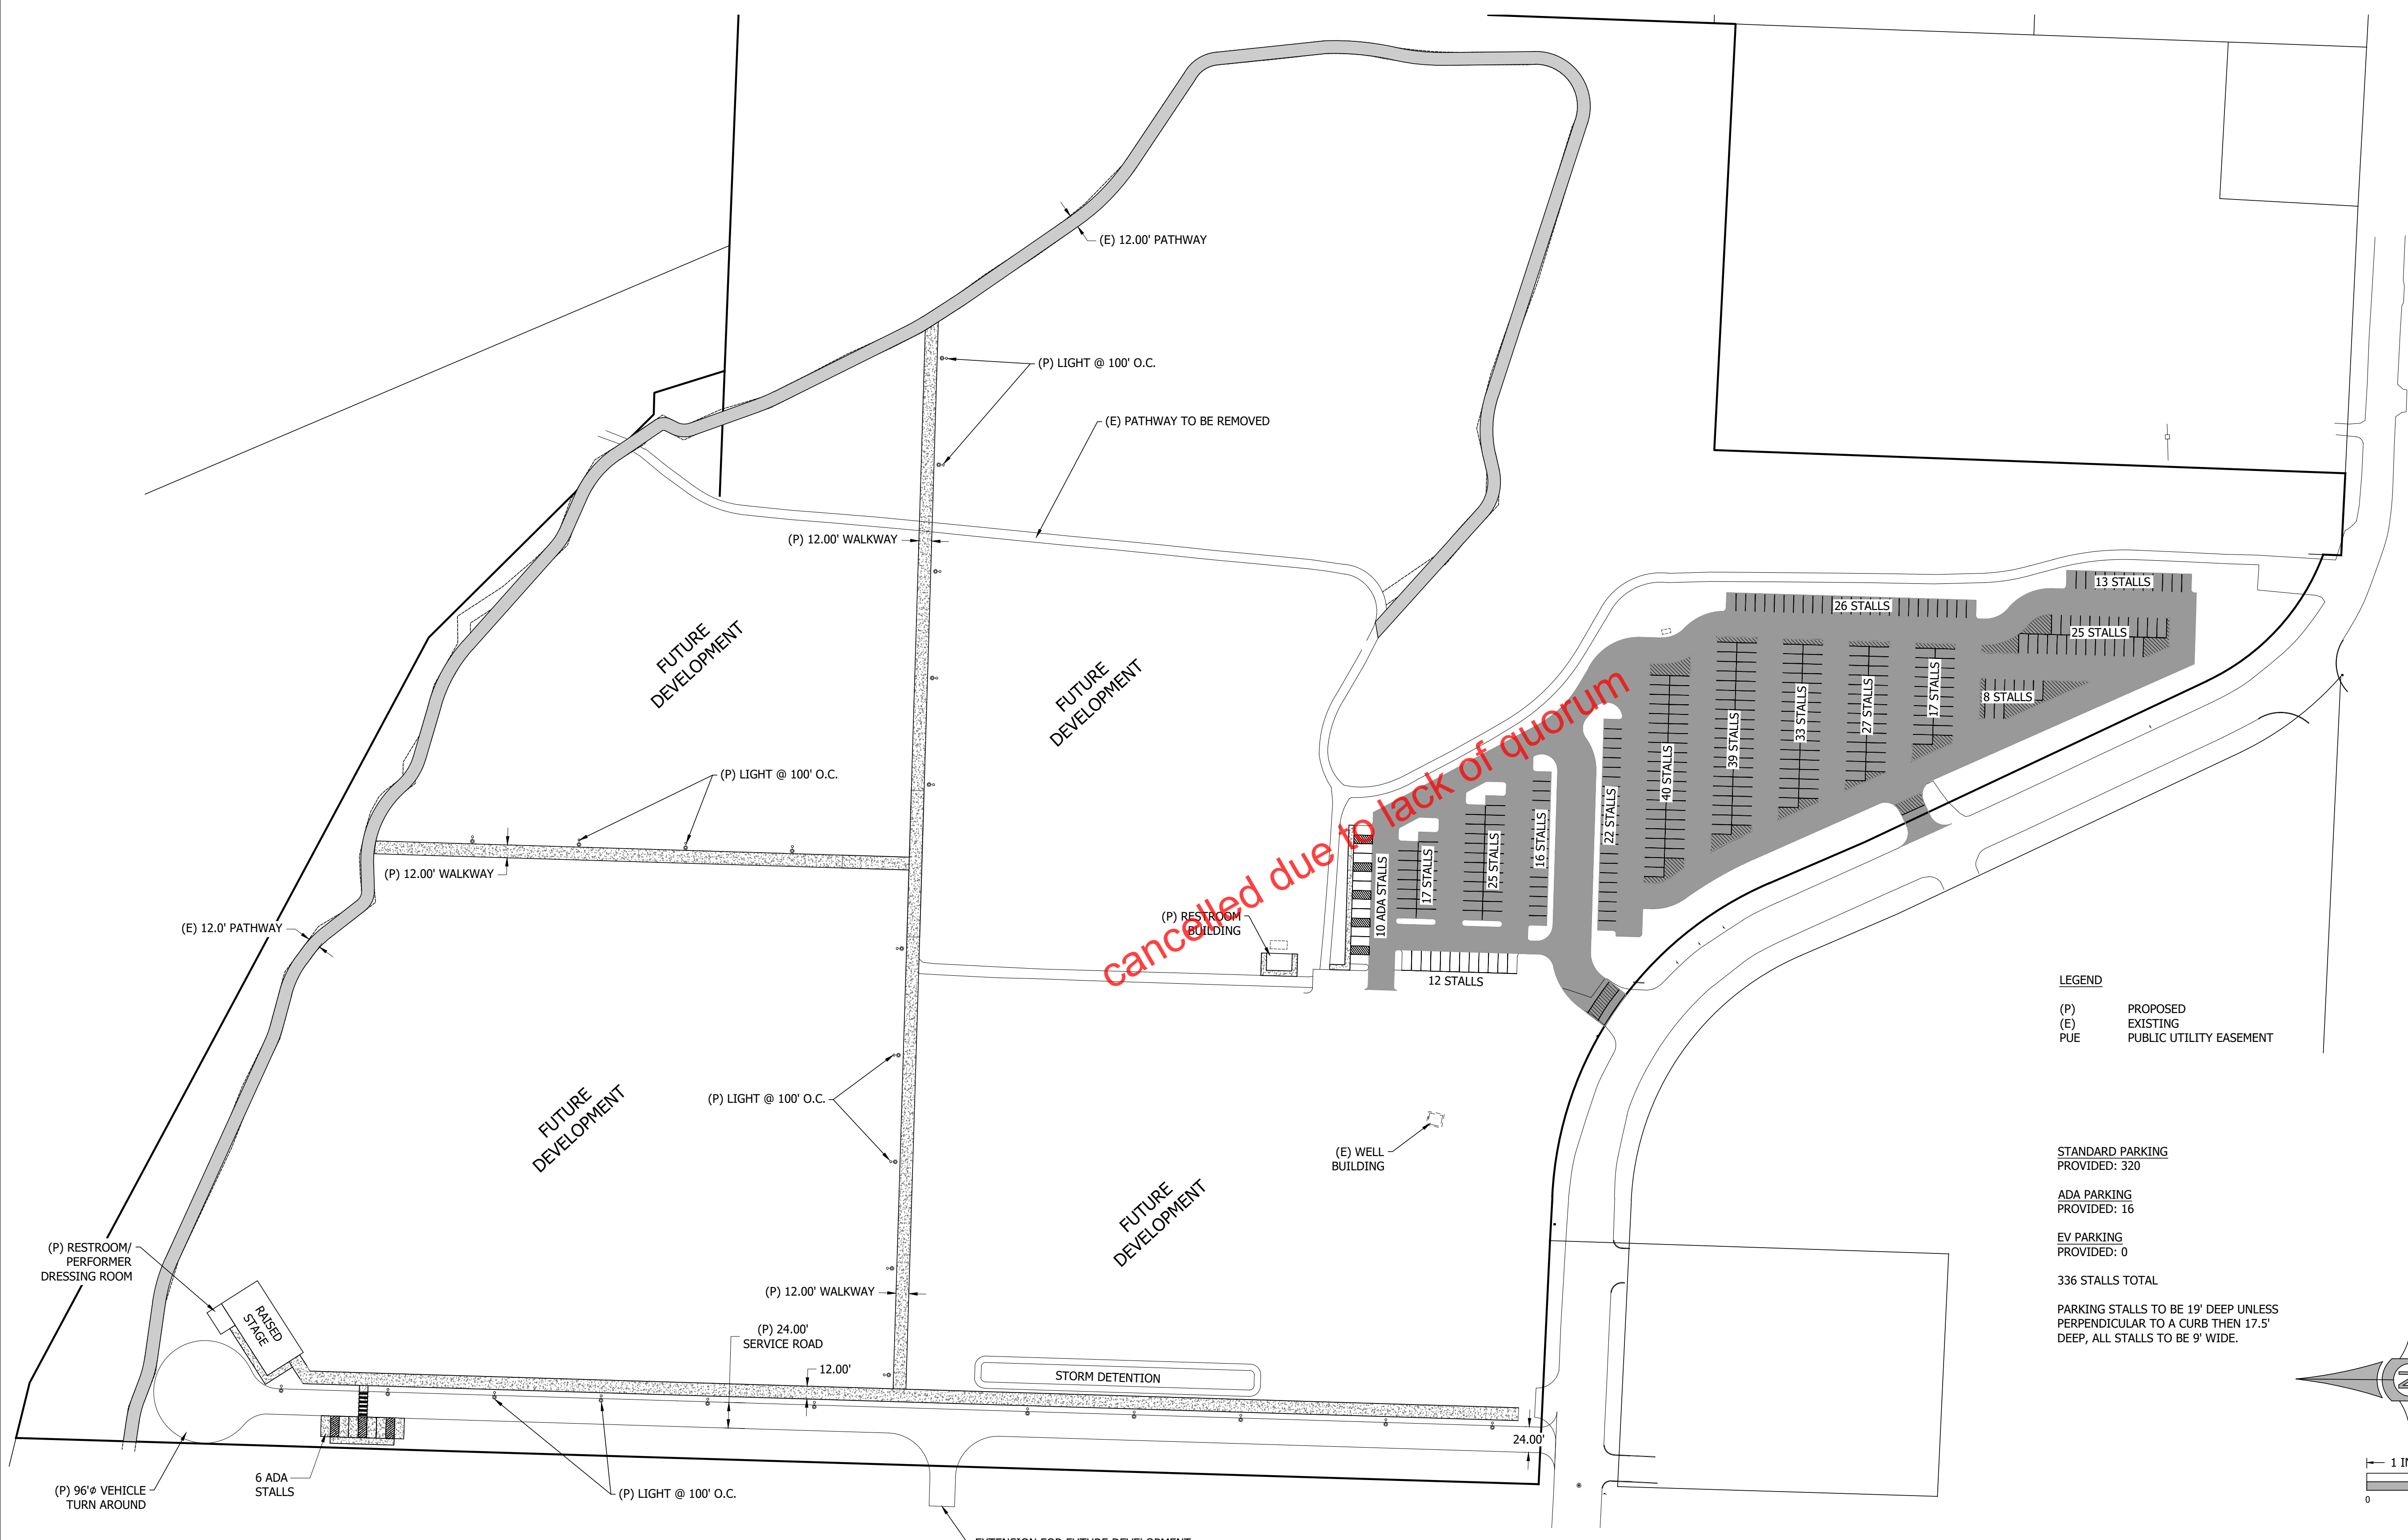

Cancelled due to lack of quorum

LEGEND
 (P) PROPOSED
 (E) EXISTING
 PUE PUBLIC UTILITY EASEMENT

STANDARD PARKING PROVIDED: 320
 ADA PARKING PROVIDED: 16
 EV PARKING PROVIDED: 0
 336 STALLS TOTAL
 PARKING STALLS TO BE 19' DEEP UNLESS PERPENDICULAR TO A CURB THEN 17.5' DEEP, ALL STALLS TO BE 9' WIDE.

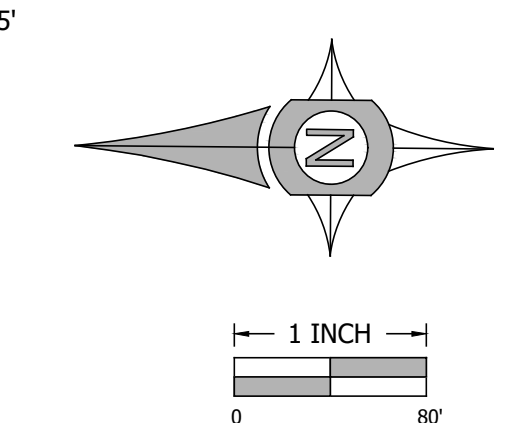

CLIENT:
 CITY OF LEBANON
 925 MAIN STREET
 LEBANON, OREGON 97355

UDELL ENGINEERING AND LAND SURVEYING, LLC
 63 EAST ASH ST.
 LEBANON, OREGON 97355
 (541) 451-5125 PH.
 (541) 451-1366 FAX

PRELIMINARY PHASE 1 SITE PLAN
 CITY OF LEBANON
 CHEADLE LAKE MASTER PLAN
 LEBANON, OREGON

DATE: NOVEMBER 5, 2024
 PROJECT: 22-287 CHEADLE LAKE WATERLINE
 DRAWN BY: INDI, MLM
 CHECKED BY: BSV

PLAN REVISIONS	DATE

Sheet **C1.2**
 SCALE: SEE BARSCALE