
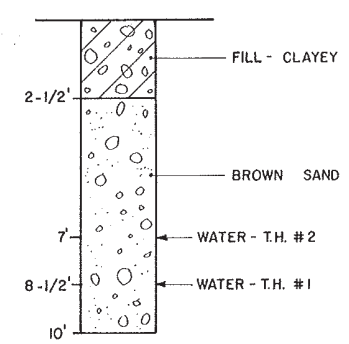



Key

Soil Samples taken 05-31-23 and 06-01-23

Sample ID	Results in PPM		
	Diesel	Gasoline	Lube Oil
1N	ND	ND	ND
1S	399 PPM	ND	ND
2N	1340 PPM	ND	ND
2S	ND	ND	ND
3N	101 PPM	ND	55.5 PPM
3S	357 PPM	93.9 PPM	ND
4N	ND	ND	ND
4S	ND	ND	ND

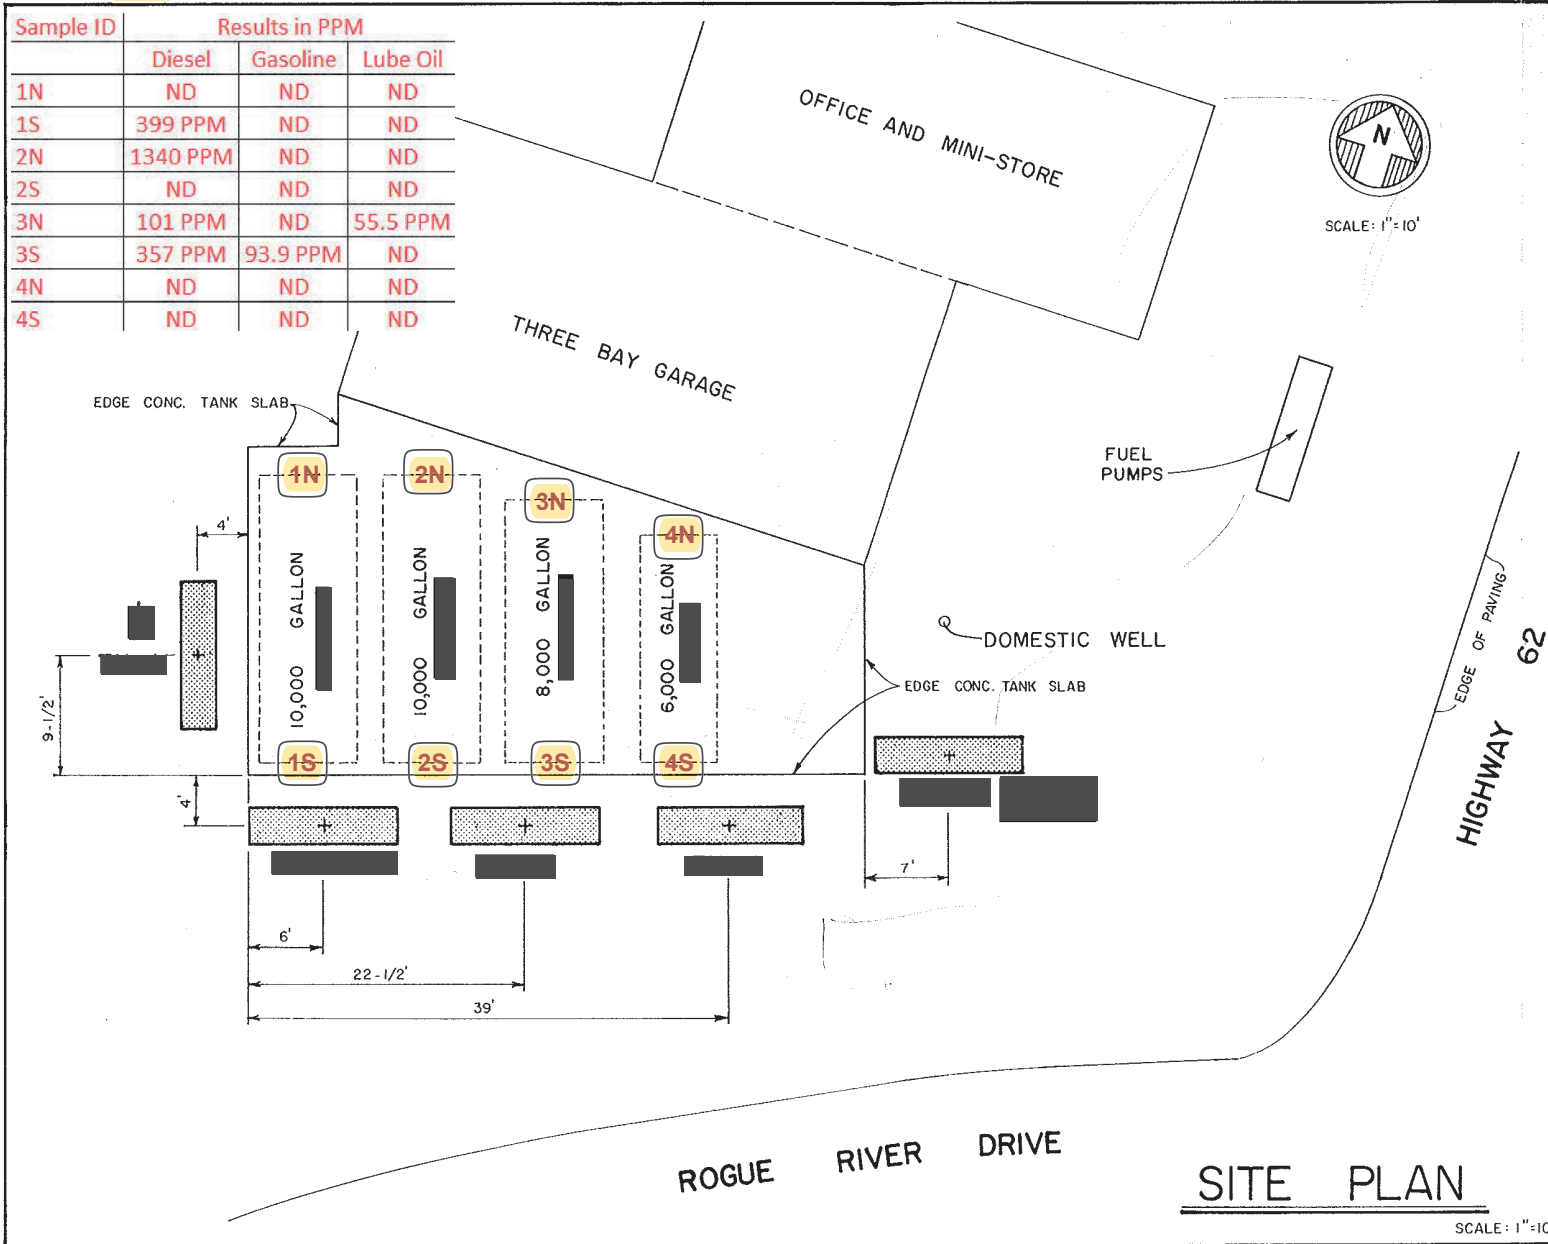

TYPICAL SOIL PROFILE TEST HOLES #1 & #2

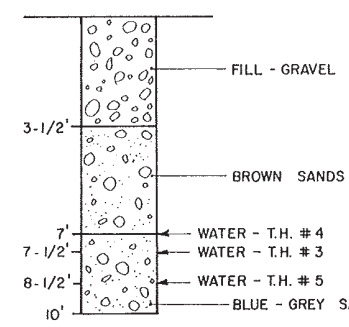

TYPICAL SOIL PROFILE TEST HOLES #3, #4 & #5

SHADY COVE EXX
 JOE PETKO, OWNER

SOILS TESTING LAB, INC.
 130 WEST NINTH STREET
 MEDFORD, OREGON

SITE PLAN

SCALE: 1"=10'