

**RESOLUTION NO. 1078-94**

**RESOLUTION RECOGNIZING THE COMPLETION OF S.E. DORA AVENUE, S.E. HARLOW AVENUE, AND S.E. 6TH STREET IMPROVEMENTS AND ACCEPTING THEM INTO THE CITY'S SYSTEM AS A FIXED ASSET.**

**WHEREAS**, it was found that the reconstruction of portions of S.E. Dora Avenue, S.E. Harlow Avenue, and S.E. 6th Street were necessary to meet the demands of public health, safety and welfare; and

**WHEREAS**, the City of Troutdale entered into a construction agreement with Parker Northwest to perform these improvements; and

**WHEREAS**, the construction project has been completed; and

**WHEREAS**, the City and the City's consulting engineer have inspected the project and found it to be in compliance with the plans and specifications.

**NOW, THEREFORE, BE IT RESOLVED BY THE COMMON COUNCIL OF THE CITY OF TROUTDALE THAT:**

1. The S.E. Dora Avenue improvement project between 5th Street and 8th Street, including widening and reconstruction of approximately 700 linear feet of roadway and associated curb, gutter, sidewalk, and storm drain, be accepted into the City's fixed asset system.
2. The S.E. Harlow Avenue improvement project between 2nd Street and 3rd Street, including widening and reconstruction of approximately 200 linear feet of roadway and associated curb, gutter, sidewalk, and storm drain, be accepted into the City's fixed asset system.
3. The S.E. 6th Street improvement project between Buxton Avenue and Harlow Avenue, including widening and reconstruction of approximately 450 linear feet of roadway and associated curb, gutter, sidewalk, and storm drain, be accepted into the City's fixed asset system.

**ADOPTED BY THE COMMON COUNCIL OF THE CITY OF TROUTDALE THIS 11TH DAY OF JANUARY, 1994.**

**YEAS:** 6  
**NAYS:** 0  
**ABSTAINED:** 0


**ATTEST:**

  
**Valerie J. Raglione, CMC**  
**City Recorder**

**Dated:**

  
**Paul Thalhofer, Mayor**

January 11, 1994

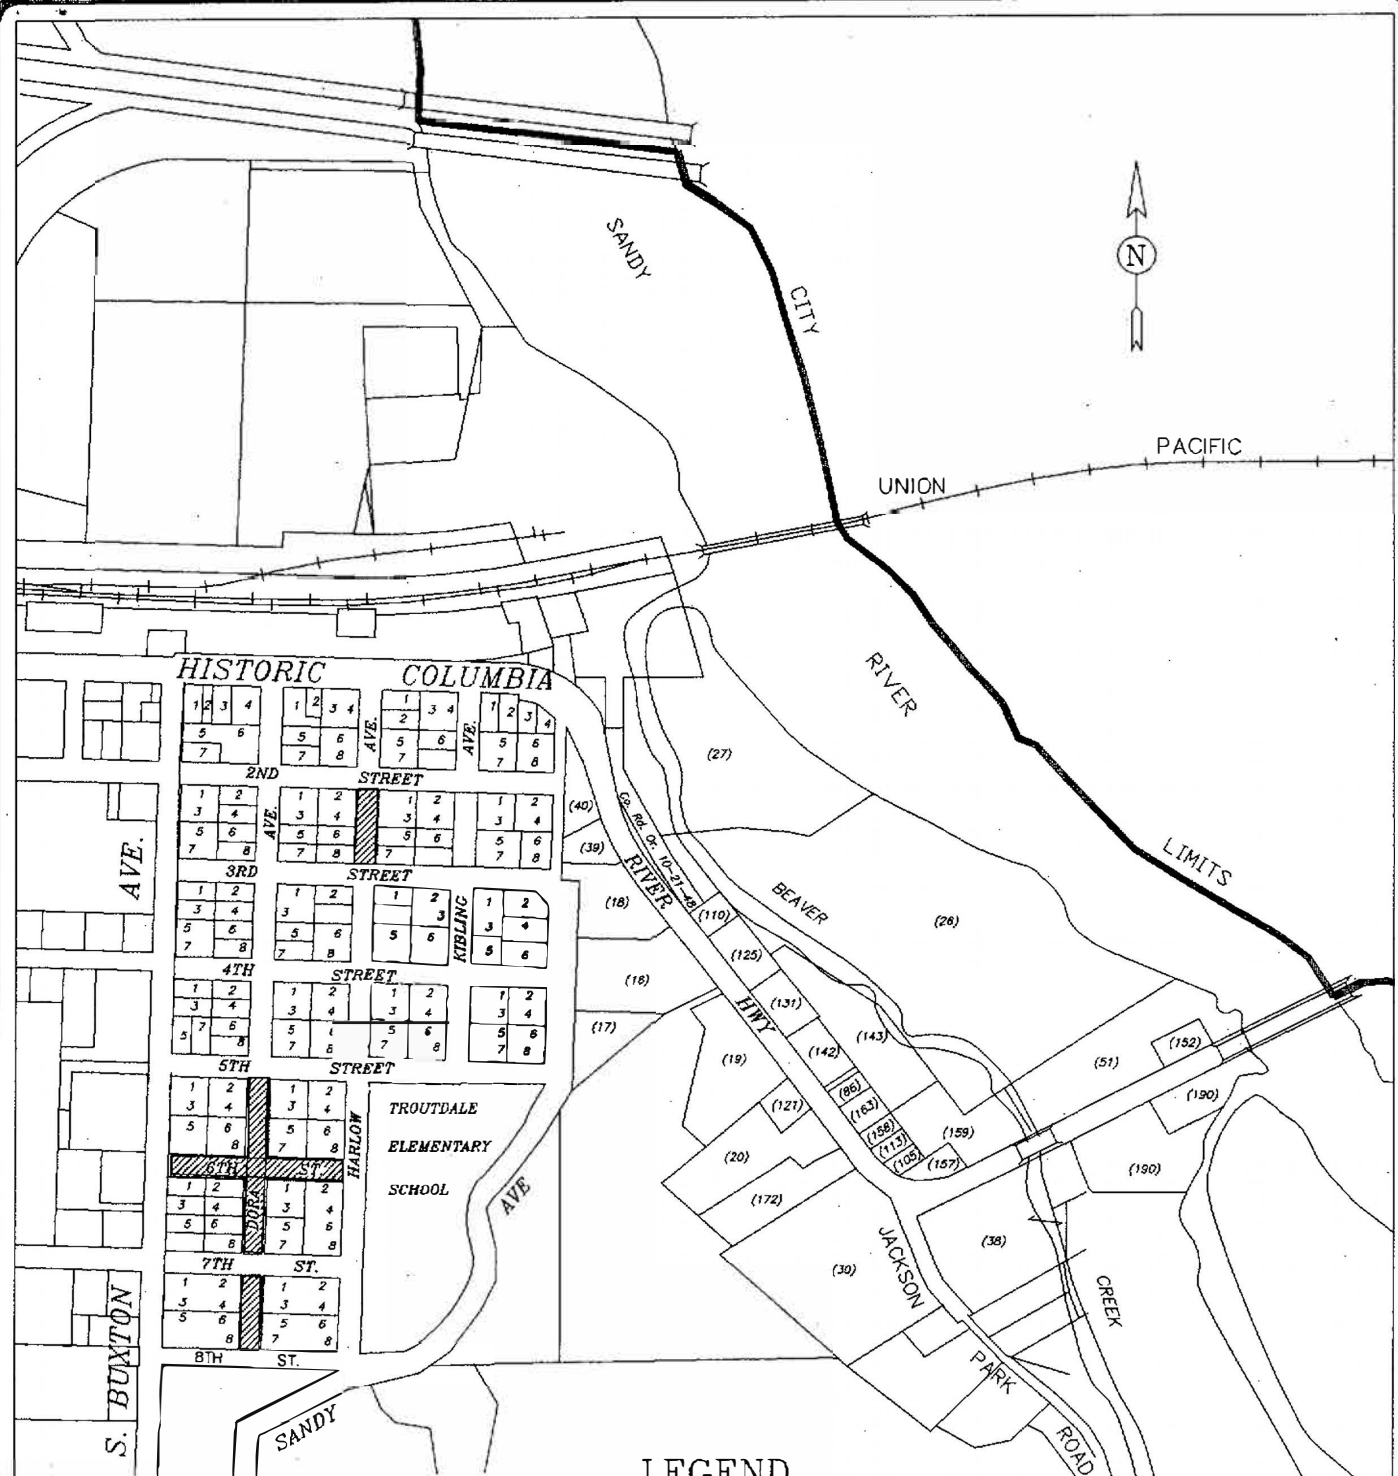

LEGEND

 PROJECTS FOR 1993-94

250 0 250 500 750

SCALE IN FEET

FILE NAME: CBDGAREA  
 TITLE BLOCK: TBB-5X11  
 EXTERNAL REFERENCES: TROUTBAS;  
 PLOT DATE: 12-20-93  
 BY: J.M.  
 PREVIOUS REVISION DATE: 8-3-93



DEPARTMENT OF PUBLIC WORKS  
 CITY OF TROUTDALE  
**1993 ROAD PROJECTS**  
 SE 6TH ST., SE DORA AVE., SE HARLOW AVE.  
 MULTNOMAH COUNTY, OREGON  
 DECEMBER 1993