

RESOLUTION NO. 1190

A RESOLUTION RECOGNIZING THE COMPLETION OF THE SANDEE PALISADES PHASE IV SANITARY SEWER MODIFICATIONS AND ACCEPTING THEM INTO THE CITY'S FIXED ASSET SYSTEM.

WHEREAS, it was found that the construction of these modifications were necessary to meet the demands of public health, safety and welfare; and

WHEREAS, a general contractor, Arndt Construction, of Troutdale, Oregon, was selected to do the work; and

WHEREAS, these modifications are now complete and have been inspected by personnel from the Public Works Department; and


WHEREAS, all work associated with these modifications was done in accordance to the most current Troutdale City standards released in January 1995.

NOW THEREFORE BE IT RESOLVED BY THE COUNCIL OF THE CITY OF TROUTDALE

That these sanitary sewer modifications done in Sandee Palisades Phase IV, consisting of seventy five (75) linear feet of 10-inch diameter PVC pipe, schedule D3034, and two (2) 48-inch diameter sanitary sewer manholes, at a depth of approximately 15 feet each, are hereby accepted into the City's fixed asset system.

The net asset value of these new public improvements is \$ 19,828.60.


YEAS: 5
NAYS: 0
ABSTAINED: 0

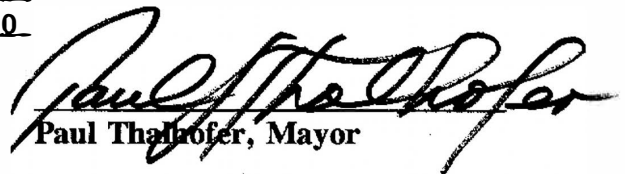
Paul Thalhofer, Mayor

Dated: JULY 25, 1995


George Martínez, City Recorder

Adopted: 7-25-95

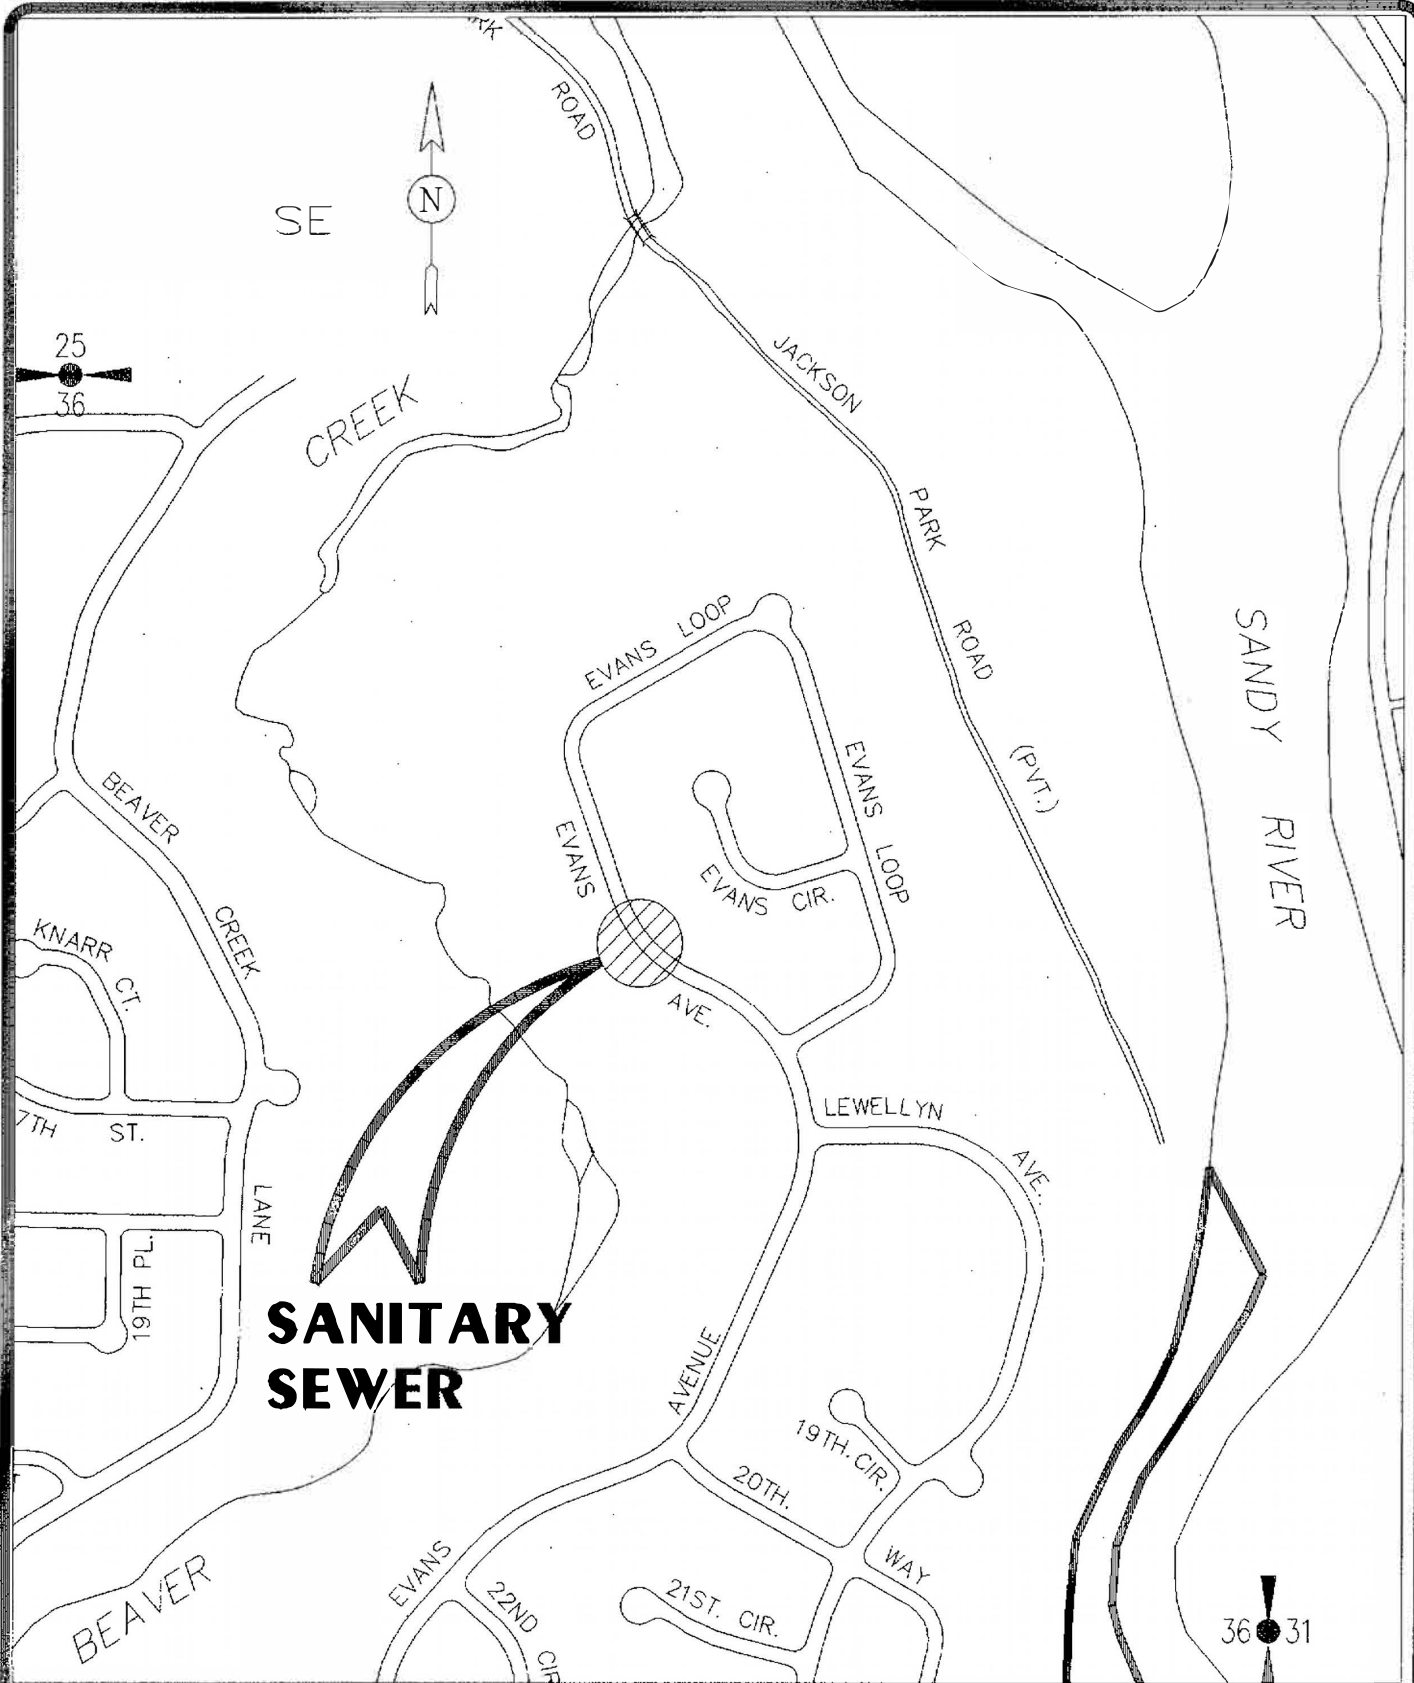

SANITARY SEWER

FILE NAME: SP4_SITE
 TITLE BLOCK: TB8X11
 EXTERNAL REFERENCES: NONE
 PLOT DATE: 07-12-95
 BY: J.M.
 PREVIOUS REVISION DATE: NONE



DEPARTMENT OF PUBLIC WORKS
CITY OF TROUTDALE
SANDEE PALISADES PHASE IV
SANITARY SEWER
MODIFICATIONS
 MULTNOMAH COUNTY, OREGON
 JULY 1995