

RESOLUTION NO. 1234

A RESOLUTION ACCEPTING THE CONSTRUCTION OF THE UNDERGROUND UTILITIES (WATER AND SANITARY SEWER ONLY) INSTALLED DURING THE CONSTRUCTION OF CHERRY PARK ROAD - EAST OF 257TH AVENUE - AND ACCEPTING THEM INTO THE CITY'S FIXED ASSET SYSTEM.

WHEREAS, it was found that the construction of this 12-inch ductile iron water main and 8-inch PVC sanitary sewer main were necessary to meet the demands of public health, safety and welfare; and

WHEREAS, the City and the Kaiser Company entered into an agreement to have these underground utilities constructed in coordination with the building improvements for Allergy Associates; and

WHEREAS, the City of Troutdale agreed to pay for the costs associated with the underground utilities (water & sanitary sewer only); and

WHEREAS, the Kaiser Company was responsible to pay for the costs associated with the street and street drainage improvements as required by Multnomah County; and

WHEREAS, City staff inspected and tested these underground utilities and determined them to be in compliance with the Troutdale City standards, plans and specifications.

NOW THEREFORE BE IT RESOLVED BY THE COUNCIL OF THE CITY OF TROUTDALE


That these new utilities are hereby accepted into the City's fixed asset system, each of these underground utilities valued as follows:

210 L.F. of 8-inch PVC Schedule D3034 pipe valued at	\$14,673.89
200 L.F. of 12-inch ductile iron pipe valued at	\$16,221.59
TOTAL	\$30,895.48

YEAS:	<u>6</u>
NAYS:	<u>0</u>
ABSTAINED:	<u>0</u>

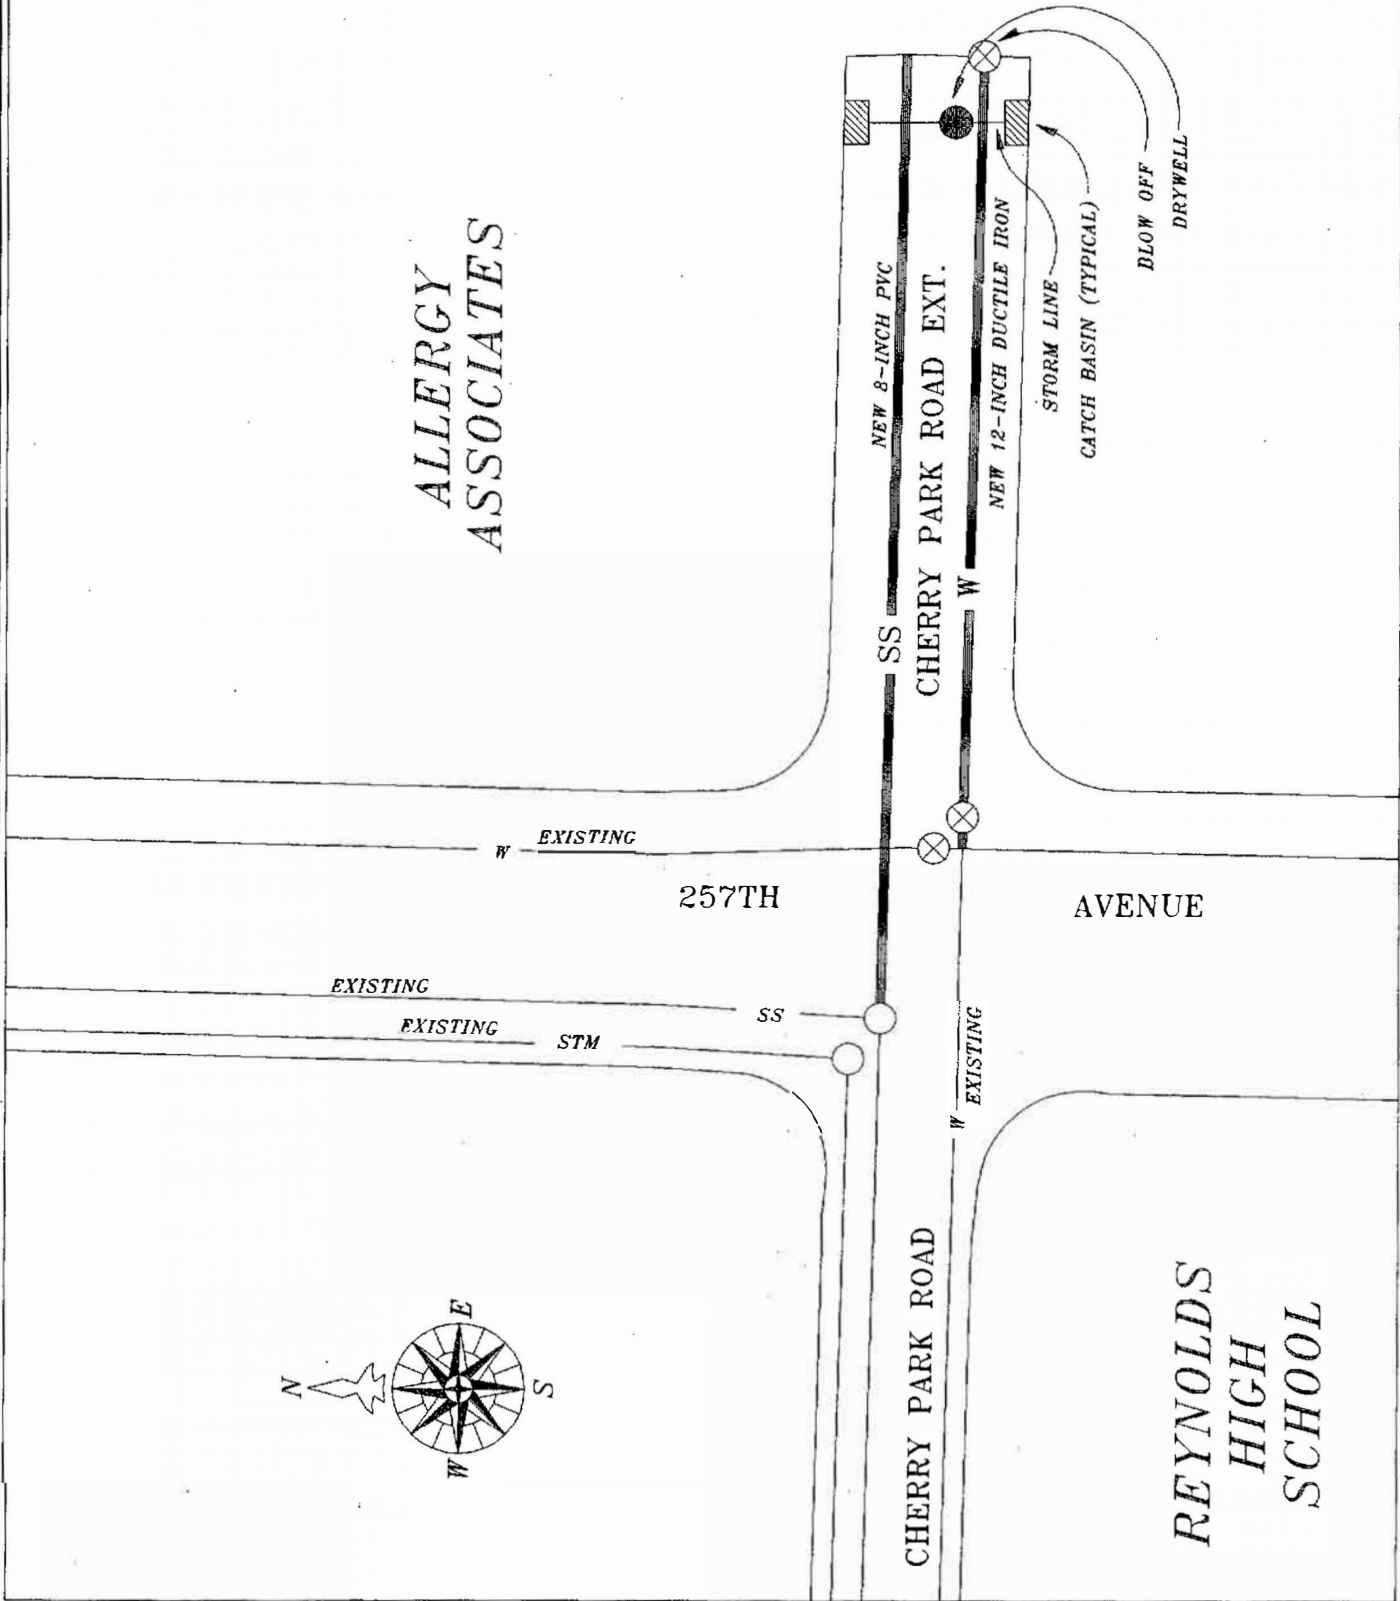

Paul Thalhofer, Mayor

Dated: 4-3-96


George Martinez, City Recorder

Adopted: 3-26-96


ALLERGY ASSOCIATES



CHERRY PARK ROAD

257TH AVENUE

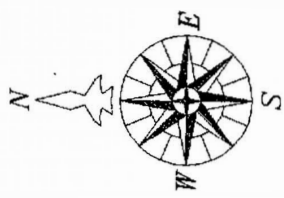REYNOLDS HIGH SCHOOL



FILE NAME: CPR_EXT
TITLE BLOCKTB8X11
EXTERNAL REFERENCESNONE
PLOT DATE: 03-18-96
BY: J.M
PREVIOUS REVISION DATBNONE



DEPARTMENT OF PUBLIC WORKS
CITY OF TROUTDALE
CHERRY PARK ROAD WATER
& SANITARY SEWER MAIN
EXTENSIONS
MULTNOMAH COUNTY, OREGON
MARCH 1996