

PLOT PLAN:

Please draw a plot plan to a suitable scale in the space provided below. Include items listed below, and any other relevant property information.

- Property lines with dimensions
- Existing and proposed structures
- Existing and proposed driveways
- All easements
- Landscape Plan
- Storm Drain Plan
- Erosion Control Measures
- Existing wells, springs, streams, drainage, and rivers
- Proposed Front, Side and Rear Yard Setbacks
- Existing and proposed parking and/or parking lot plan for commercial, industrial and multiple family
- Existing and proposed adjacent roads and highways
- Existing and proposed water and sewer lines and the distance between all items on the plan
- Clearly label and show dimensions of all structures and distances between all items

CLEARLY LABEL AND SHOW DIMENSIONS OF ALL STRUCTURES AND DISTANCES BETWEEN ALL ITEMS ON THE PLOT PLAN


DRAW PLOT PLAN IN THE AREA BELOW

N W E S (indicated direction)



Scale (In even increments)

1" = 4 FT

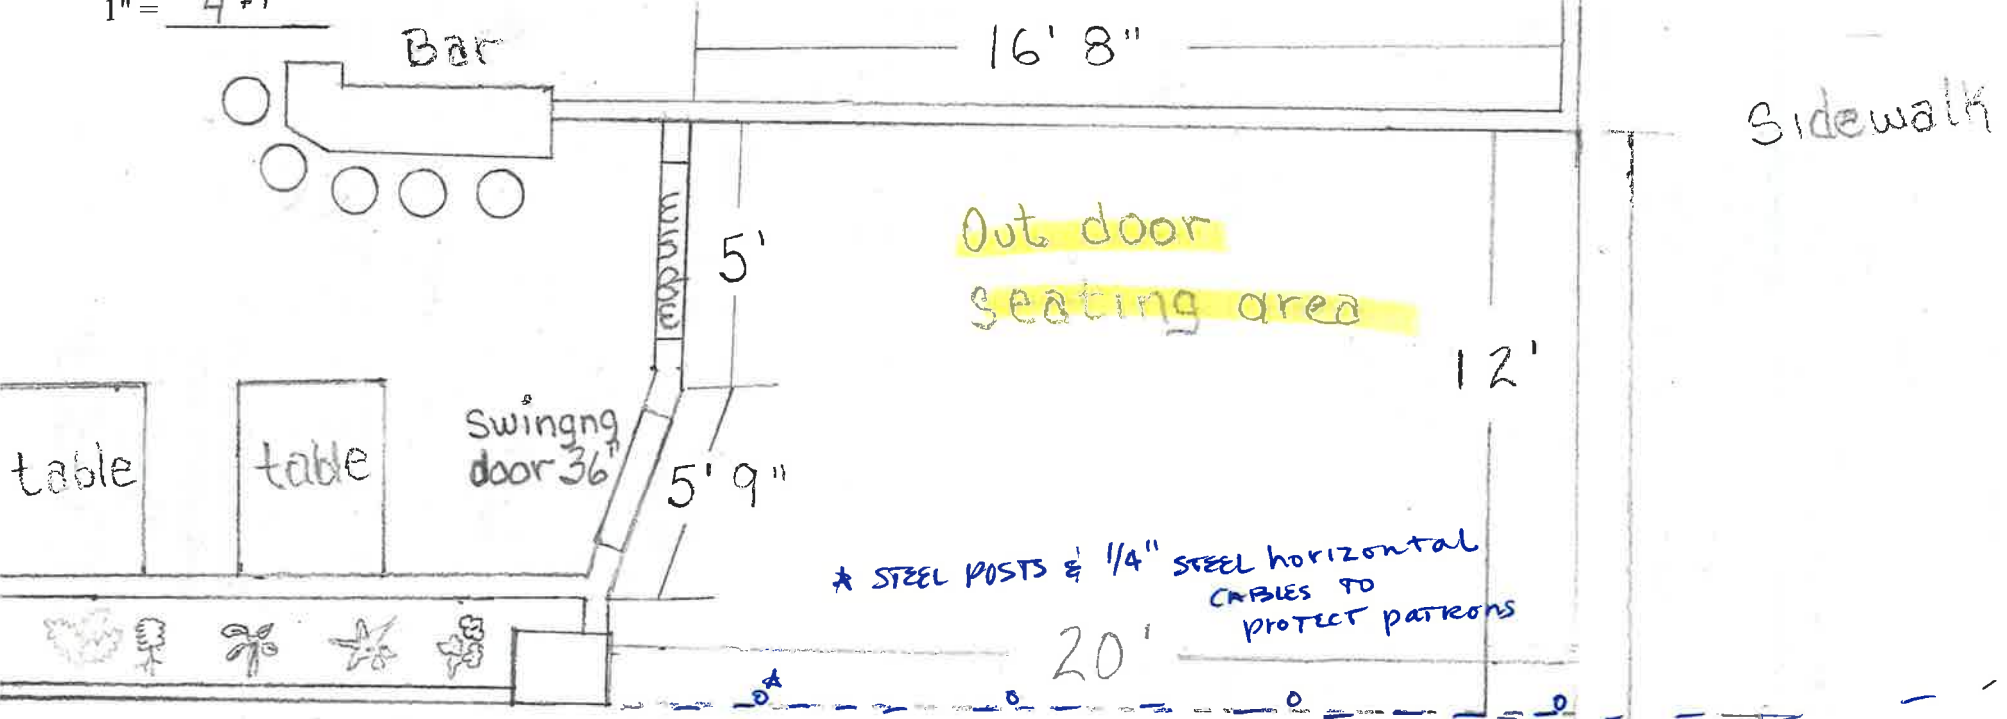

⊛ Front parking lot size 52' front by 60' long
11 Parking spaces

⊛ Back parking lot 14 spaces

DRAW PLOT PLAN IN AREA ABOVE

