

A RESOLUTION STOPPING TRAFFIC )  
ON LINDSAY LANE AT THE )  
INTERSECTION OF 12TH STREET )

RESOLUTION NO. 25  
for 1998

WHEREAS, the City Engineer has recommended stopping traffic on Lindsay Lane at the intersection of 12th Street and,

WHEREAS, such regulation is deemed to be reasonable and necessary for the safe movement of traffic in the City of Lebanon,

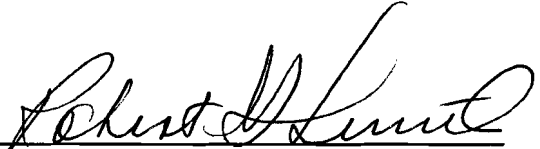
NOW, THEREFORE, BE IT RESOLVED BY THE COUNCIL OF THE CITY OF LEBANON AS FOLLOWS:

Traffic on Lindsay Lane shall be stopped at 12th Street. One stop sign shall be installed at the intersection of Lindsay Lane and 12th Street creating a one way stop intersection.

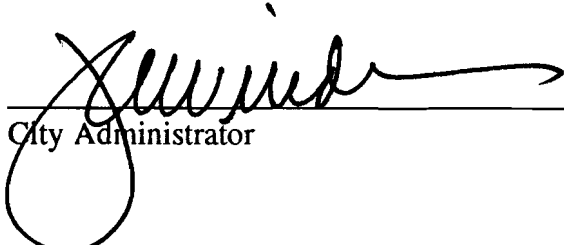
Suitable signs shall be installed and/or markings painted and such designation shall be part of the traffic regulations of the City of Lebanon.

This Resolution supersedes and replaces conflicting portions of previous Resolutions governing traffic control devices at this location.

Passed by the Council by a vote of 6 for and 0 against and approved by the Mayor this 12 day of August, 1998.

  
\_\_\_\_\_  
Mayor

ATTEST:

  
\_\_\_\_\_  
City Administrator



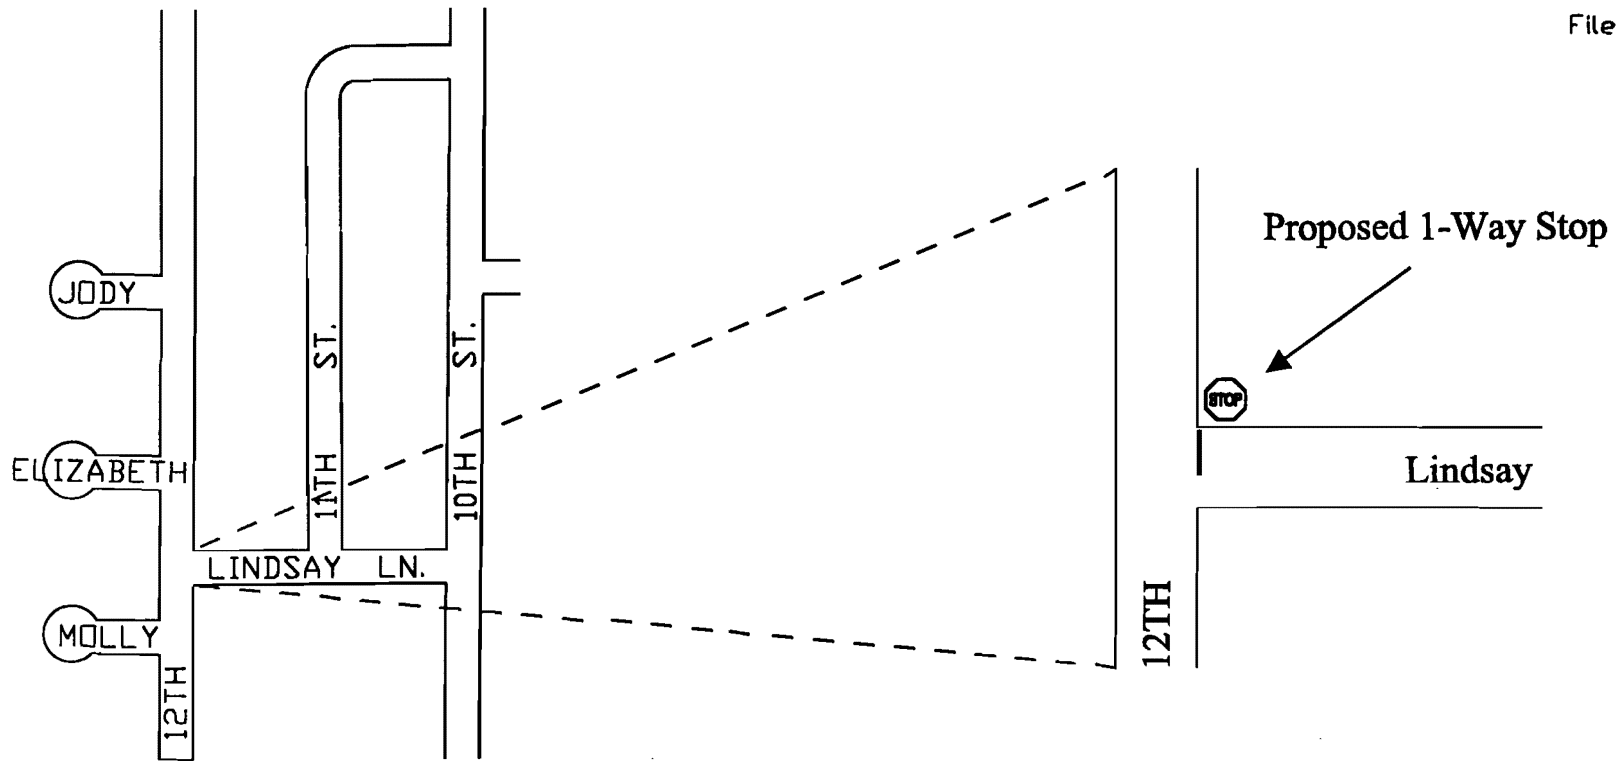
# CITY OF LEBANON

## PROPOSED "1-WAY" STOP

### at 12th Street and Lindsay Lane



File: Lindsay.dwg



\*Not Drawn To Scale  
July 15, 1998  
Drawn by: jk