

A RESOLUTION STOPPING TRAFFIC)
ON 'B' LOOP AT THE INTERSECTION)
OF 10TH STREET)

RESOLUTION NO. 9
for 2003

WHEREAS, the public has requested a resolution for stopping traffic on 'B' Loop at its northern intersection with 10th Street and,

WHEREAS, such regulation is deemed to be reasonable and necessary for the safe movement of traffic in the City of Lebanon,

NOW, THEREFORE, BE IT RESOLVED BY THE COUNCIL OF THE CITY OF LEBANON AS FOLLOWS:

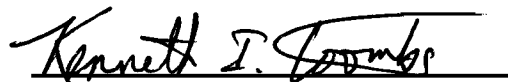
Section 1. Traffic on the north end of 'B' Loop shall be stopped at 10th Street. A stop sign shall be installed at the intersection of north 'B' Loop and 10th Street creating a "T" intersection.

Section 2. Suitable signs shall be installed and/or markings painted and such designation shall be part of the traffic regulations of the City of Lebanon.

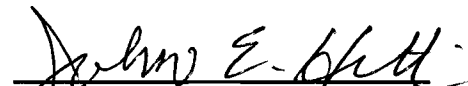
Section 3. This Resolution supersedes and replaces conflicting portions of previous Resolutions governing traffic control devices at this location.

Section 4. This Resolution shall be effective thirty (30) days after its passage by the City Council.

Passed by the Council by a vote of 6 for and 0 against and approved by the Mayor this 23 day of April, 2003.


Ken Toombs, Mayor []
Ron Miller, Council President []

ATTEST:


John E. Hitt, City Administrator



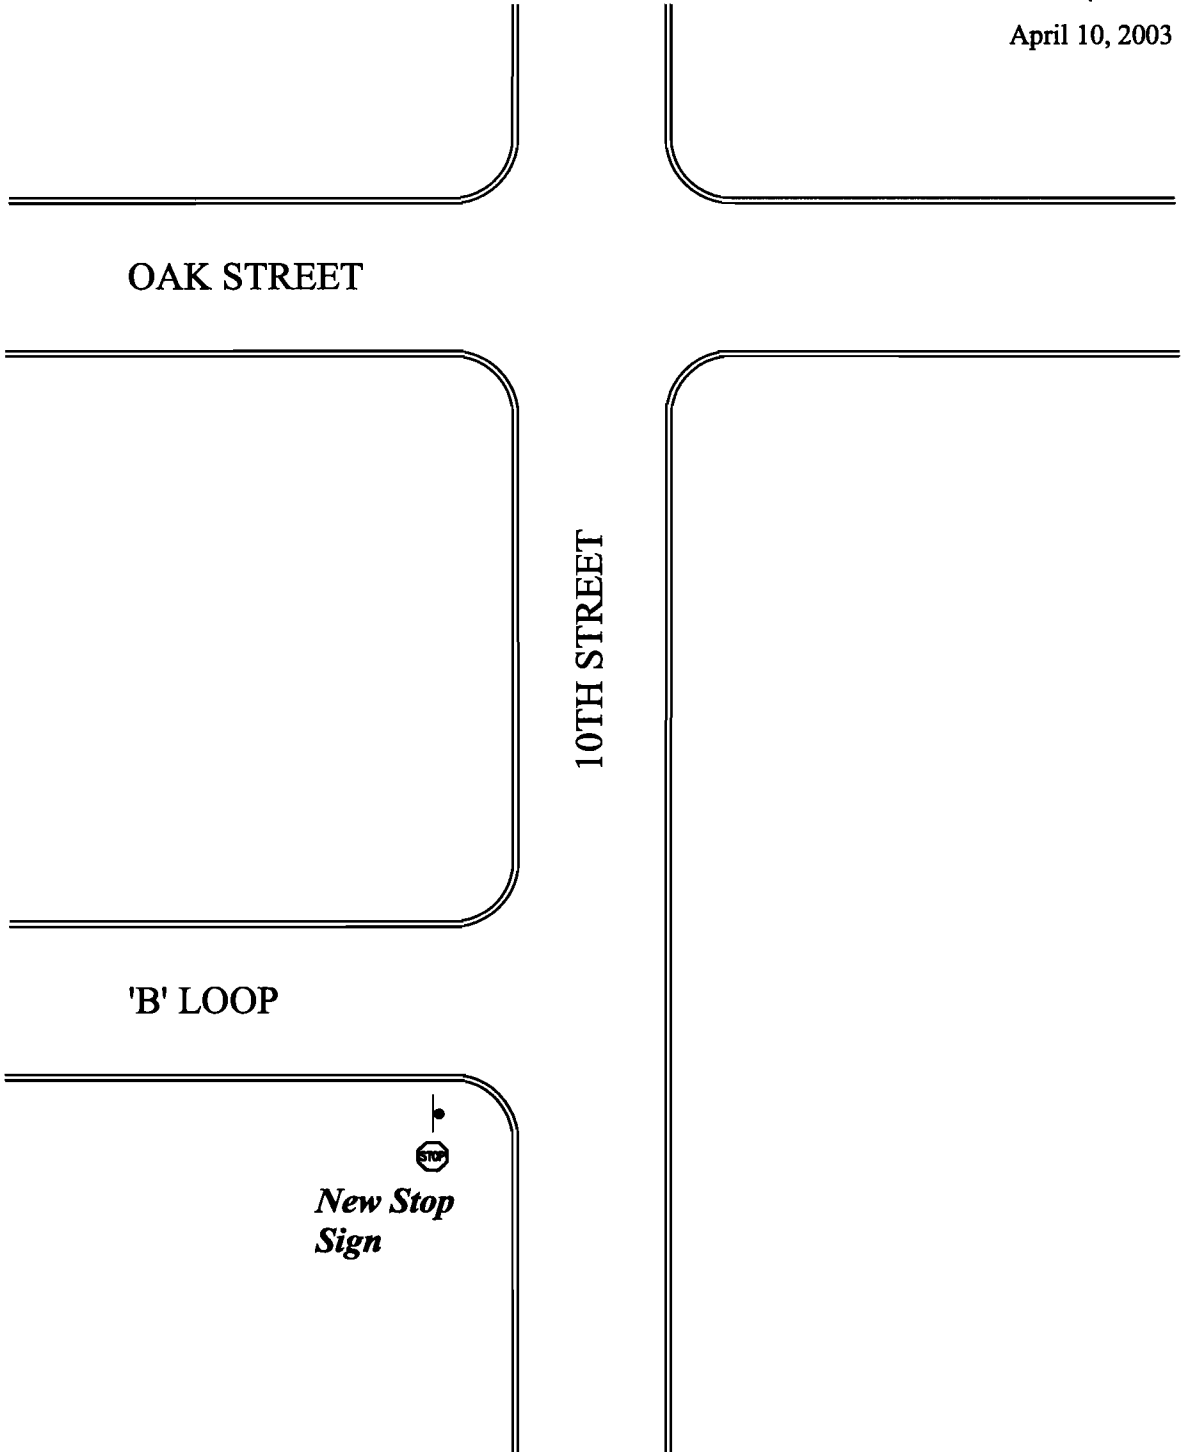
CITY OF LEBANON

PROPOSED STOP

10TH STREET & 'B' LOOP



April 10, 2003



OAK STREET

10TH STREET

'B' LOOP

**New Stop
Sign**

Note: Not Drawn to Scale
Drawn by: jk
04\09\03
File: 10th-b-loop-stop.dwg