

A RESOLUTION STOPPING TRAFFIC )  
ON 'B' LOOP AT THE INTERSECTION )  
OF 10TH STREET )

RESOLUTION NO. 34  
for 2003

WHEREAS, the public has requested a resolution for stopping traffic on 'B' Loop at its southern intersection east and west bound at 10th Street and,

WHEREAS, such regulation is deemed to be reasonable and necessary for the safe movement of traffic in the City of Lebanon,

NOW, THEREFORE, BE IT RESOLVED BY THE COUNCIL OF THE CITY OF LEBANON AS FOLLOWS:

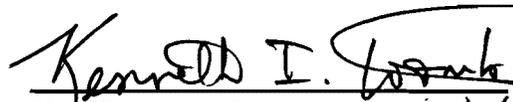
Section 1. Traffic on the south end of 'B' Loop shall be stopped at 10th Street. Stop signs shall be installed at the intersection of south 'B' Loop east and west bound at 10th Street.

Section 2. Suitable signs shall be installed and/or markings painted and such designation shall be part of the traffic regulations of the City of Lebanon.

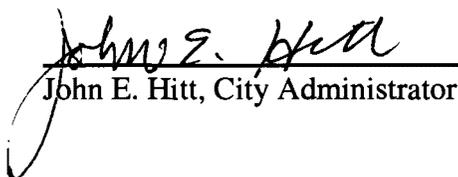
Section 3. This Resolution supersedes and replaces conflicting portions of previous Resolutions governing traffic control devices at this location.

Section 4. This Resolution shall be effective thirty (30) days after its passage by the City Council.

Passed by the Council by a vote of 6 for and 0 against and approved by the Mayor this 3 day of Sept., 2003.

  
Ken Toombs, Mayor   
Ron Miller, Council President

ATTEST:

  
John E. Hitt, City Administrator



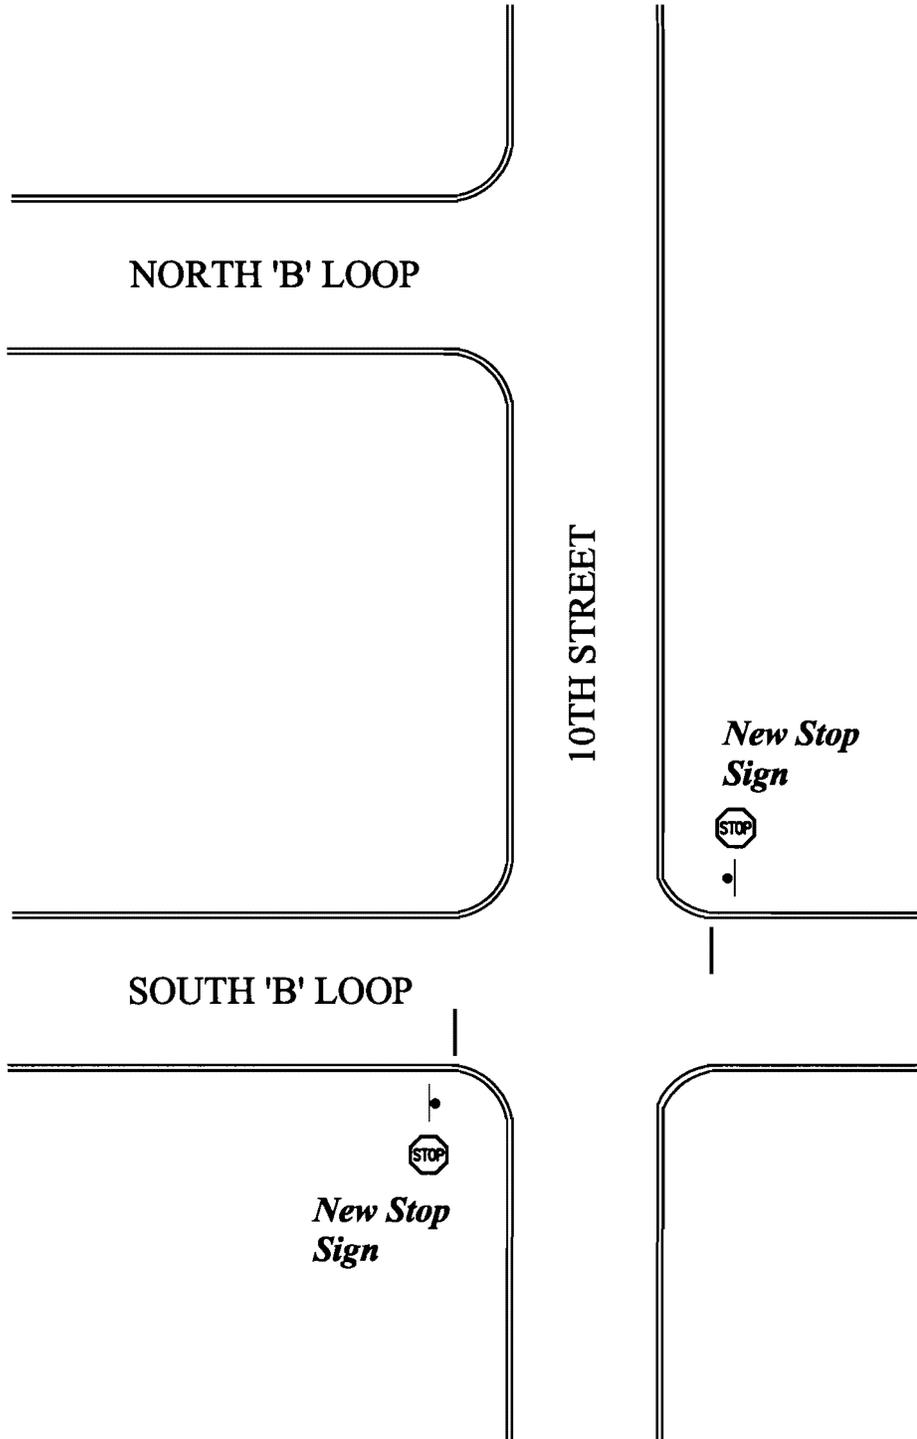
# CITY OF LEBANON

## PROPOSED STOP

### 10TH STREET & 'B' LOOP



August 25, 2003



Note: Not Drawn to Scale  
Drawn by: jk  
08/25/03  
File: 10th-b-loop-stop-south.dwg