

A RESOLUTION STOPPING TRAFFIC )  
ON 7TH STREET AND CHERRY BLOSSOM )  
STREET AT THE INTERSECTION OF 7TH )  
STREET AND CHERRY BLOSSOM STREET )

RESOLUTION NO. 21  
for 2008

WHEREAS, the City Engineer has recommended stopping traffic on 7th Street and Cherry Blossom Street at the intersection of 7th Street and Cherry Blossom Street (see Attached Exhibit "A,") and:

WHEREAS, such regulation is deemed to be reasonable and necessary for the safe movement of traffic in the City of Lebanon:


NOW, THEREFORE, BE IT RESOLVED BY THE COUNCIL OF THE CITY OF LEBANON AS FOLLOWS:

Traffic south bound on 7th Street shall be stopped at Cherry Blossom Street, and traffic east bound on Cherry Blossom shall be stopped at 7th Street with right hand turn permitted without stopping at the intersection of 7th Street and Cherry Blossom Street.

Suitable signs shall be installed and/or marking painted and such designation shall be part of the traffic regulations of the City of Lebanon.

This Resolution supersedes and replaces conflicting portions of previous Resolutions governing traffic control devices at this location.


Passed by the Council by a vote of 6 for and 0 against and approved by the Mayor this 11th day of June, 2008.

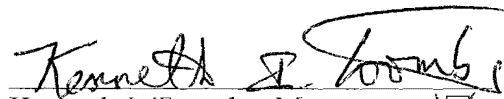  
Kenneth I. Toombs, Mayor   
Bob Elliott, Council President

ATTEST:

  
Linda Kaser, City Clerk/Recorder

---

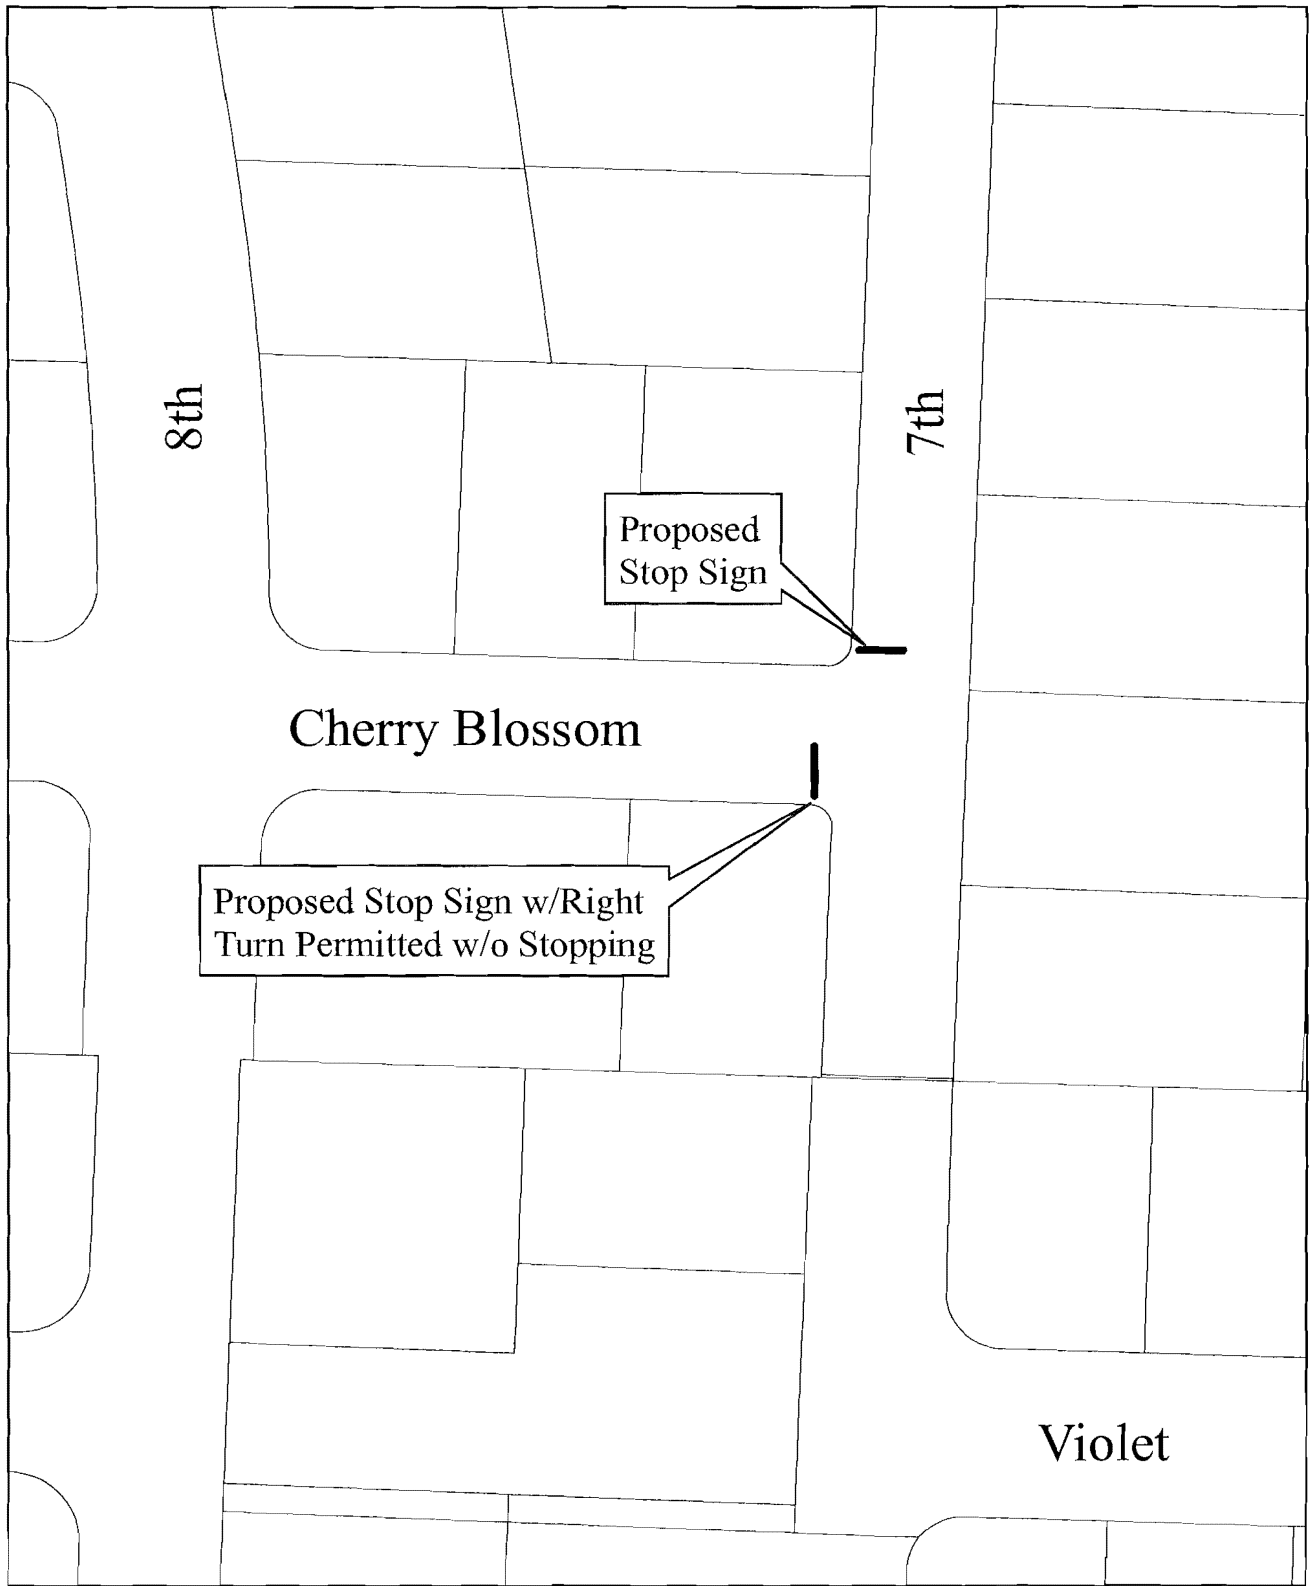

May 1, 2008  
Note: Not to Scale

# Proposed Stop Sign's Site Map 7th & Cherry Blossom

