

| | | |
|---|---------------------------------|--|
| A BILL FOR AN ORDINANCE ANNEXING AND ZONING PROPERTY FOLLOWING CONSENT FILED WITH THE CITY COUNCIL BY LANDOWNERS IN SAID AREA PURSUANT TO ORS 222.120 AND ORS 222.170 (File A-05-11, RMA DEVELOPMENT–River Drive PROPERTY |))))))) | ORDINANCE BILL NO. <u>2</u> for 2006 ORDINANCE NO. <u>2393</u> |
|---|---------------------------------|--|

WHEREAS, the City of Lebanon has received a submission by written request for annexation of real property to the City of Lebanon, signed by more than one-half of the landowners who also own more than one-half of the land in the contiguous territory described in Exhibit “A”, which real property represents more than one-half of the assessed value of all real property in the contiguous territory to be annexed; and

WHEREAS, the Lebanon City Council has elected to dispense with submitting the question of the proposed annexation to the electors of the City, initiating the annexation of the territory pursuant to ORS 222.120, calling a hearing and directing that notice be given as required by ORS 222.120(3); and

WHEREAS, after conducting the hearing and considering all objections or remonstrances with reference to the proposed annexation, and further considering the recommendation of the Lebanon Planning Commission, the City Council finds that this annexation is in the best interest of the City and of the contiguous territory.


NOW, THEREFORE, the City of Lebanon ordains as follows:

Section 1. Findings. In addition to the findings referred to above, the City Council further adopts and finds those matters contained in Exhibit “B” which is incorporated herein by this reference as if fully set forth at this point.

Section 2. Annexation Area. Based upon the findings contained above and in Exhibit “B”, the contiguous territory described in Exhibit “A” and incorporated herein by this reference as if fully set forth at this point is hereby proclaimed to be annexed to the City of Lebanon, and zoned as indicated in accordance with the Lebanon Zoning Ordinance No. 1773, and assigned the zoning of Residential Mixed Density (Z-RM).


Section 3 Record. The City Recorder shall submit to the Oregon Secretary of State a copy of this Ordinance. The City Recorder is further ordered to send a description by metes and bounds, or legal subdivision, and a map depicting the new boundaries of the City of Lebanon within ten (10) days of the effective date of this annexation ordinance to the Linn County Assessor, Linn County Clerk and the Oregon State Department of Revenue.

Passed by the Lebanon City Council by a vote of 6 for and 0 against and approved by the Mayor this 26 day of January, 2006.

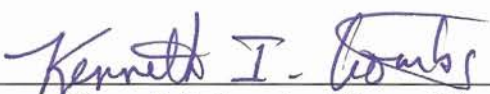

[Kenneth I. Toombs, Mayor]
[Scott Simpson, Council President]


ATTEST:

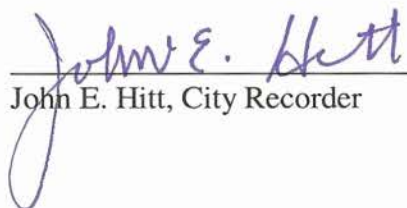

John E. Hitt, City Recorder


ANNEXATION MAP
RMA DEVELOPMENT, LLC
 IN SECTION 14, T. 12 S., R. 2 W., W.M.
 LINN COUNTY, OREGON

SCALE AS SHOWN NOVEMBER 23, 2005

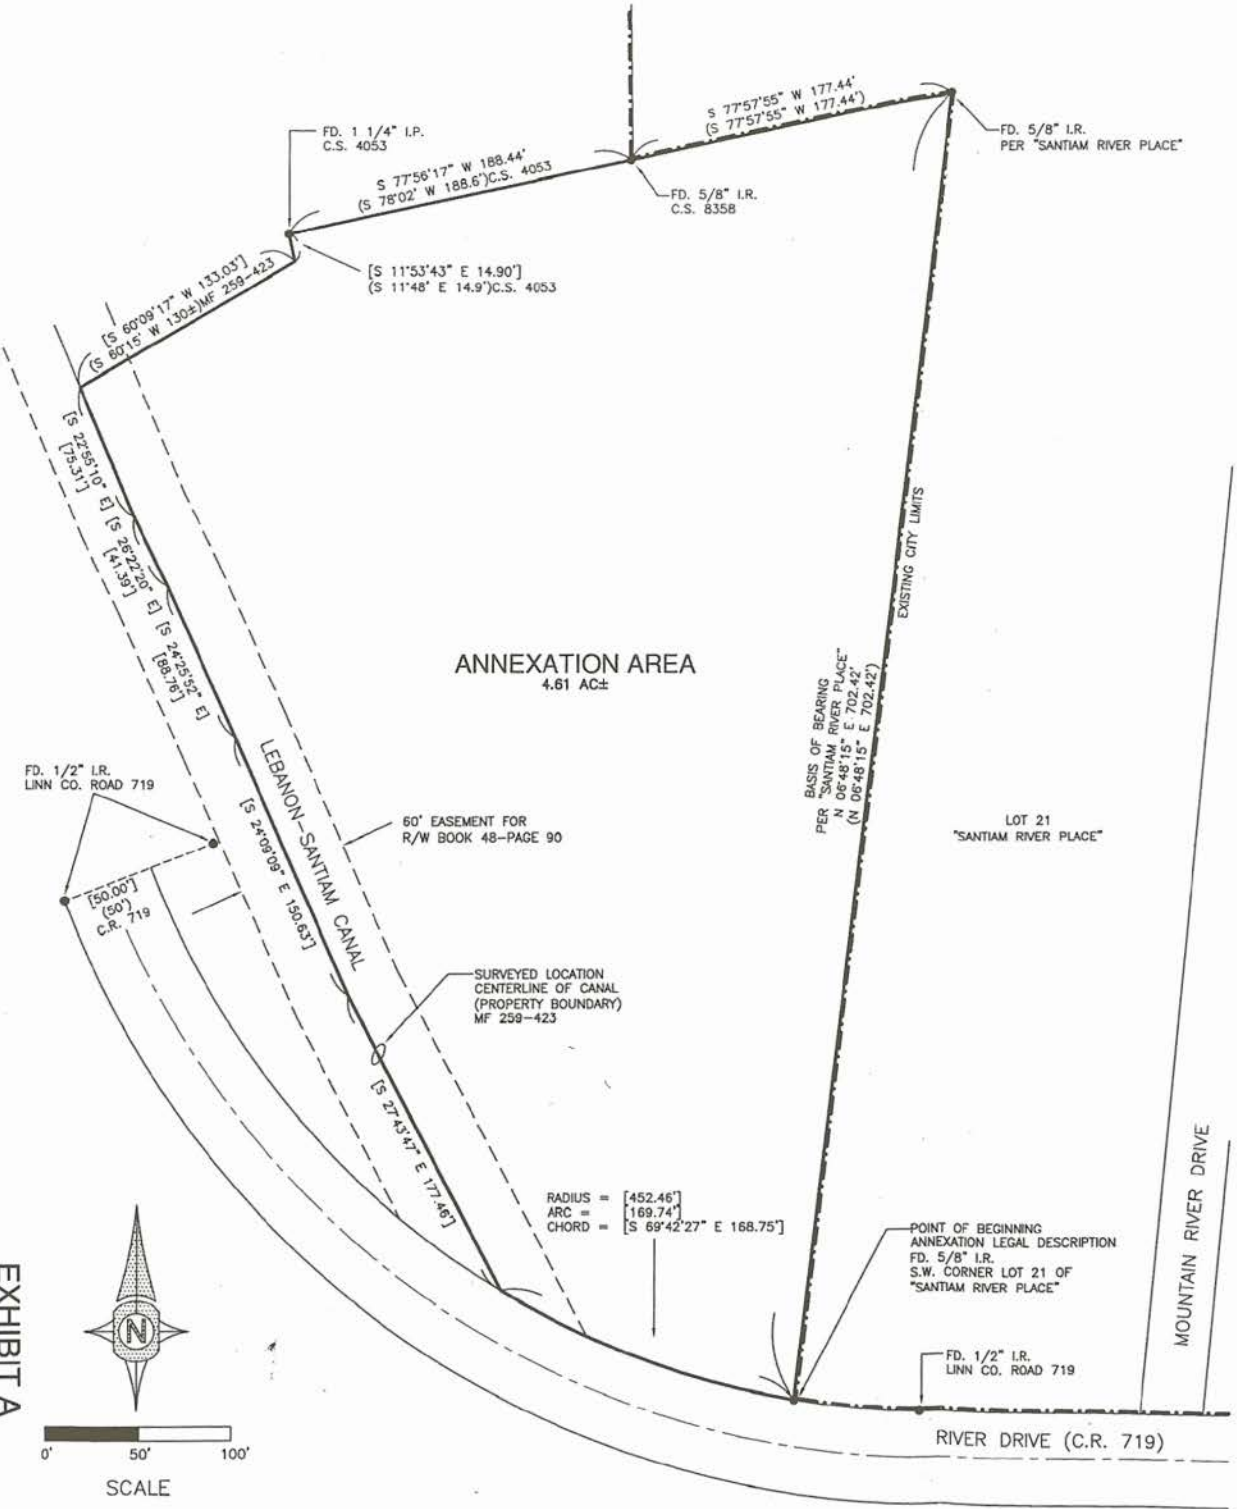

- LEGEND:**
- MONUMENT FOUND AS NOTED
 - FD. FOUND
 - C.S. COUNTY SURVEY
 - I.R. IRON ROD
 - I.P. IRON PIPE
 - () DATA OF RECORD PER "SANTIAM RIVER PLACE" UNLESS NOTED OTHERWISE
 - REFERENCE SURVEYS: C.S. 4053, C.S. 8358, AND "SANTIAM RIVER PLACE" PLAT
 - REFERENCE DEEDS: BOOK 48-PAGE 90 AND MF 259-423
 - EXISTING CITY LIMITS

EXHIBIT A
 Page 1 of 2

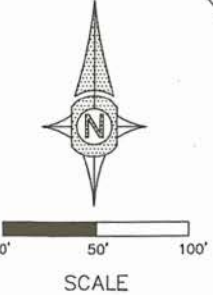

REGISTERED
**PROFESSIONAL
 LAND SURVEYOR**
Jim Udell
 OREGON
 September 23, 1977
JIM UDELL
 1366
 EXPIRES 06-30-2006

ENGINEER 8072 SURVEYOR 1366
JAMES F. UDELL
 ENGINEERING & SURVEYING
 63 EAST ASH ST.
 LEBANON, OREGON
 97355
 PH. (541) 451-5125
 FAX (541) 451-1366

RMA DEVELOPMENT, LLC
ANNEXATION
LEGAL DESCRIPTION

An area of land in section 14 of Township 12 South of Range 2 West of the Willamette Meridian in Linn County, Oregon described as follows:

Beginning at a 5/8" iron rod marking the Southwest corner of Lot 21 in Santiam River Place Subdivision in the City of Lebanon, Linn County, Oregon; thence North $06^{\circ}48'15''$ East 702.42 feet to a 5/8" iron rod; thence South $77^{\circ}57'55''$ West 177.44 feet to a 5/8" iron rod; thence South $77^{\circ}56'17''$ West 188.44 feet to a 1 1/4" iron pipe; thence South $11^{\circ}53'43''$ East 14.90 feet to a point; thence South $60^{\circ}09'17''$ West 133.03 feet more or less to the center of the Lebanon-Santiam Canal; thence southeasterly along the center of said canal the following courses and distances: South $22^{\circ}55'10''$ East 75.31 feet; thence South $26^{\circ}22'20''$ East 41.39 feet; thence South $24^{\circ}25'52''$ East 88.76 feet; thence South $24^{\circ}09'09''$ East 150.63 feet; thence South $27^{\circ}43'47''$ East 177.46 feet to a point on the north right-of-way of River Drive (County Road #719); thence following said right-of-way along the arc of a 452.46 foot radius curve to the left 169.74 feet (chord bears South $69^{\circ}42'27''$ East 168.75 feet to the point of beginning.

I hereby certify the above legal description closes in accordance with ORS and standard practices in the Land Surveying profession.



Jim Udell RLS 1366

FINDINGS for A-05-11 RMA Development

Findings that address Basic Relevant Annexation Criteria

Criteria 1.1 and 2.1

Annexation Ordinance Section 2: *All Annexations shall conform to the requirements of the Lebanon Municipal Code, Annexation Ordinance, Lebanon Land Development Ordinance, City of Lebanon/Linn County Urban Growth Management Agreement, and shall be consistent with applicable State law.*

2004 LCP Chapter 3 (Urbanization) – Annexation Policy #P-191: *[The City shall] Recognize and act on the basis that all annexations shall conform to the requirements of the Lebanon Municipal Code, Annexation Ordinance, Lebanon Land Development Ordinance, City of Lebanon/Linn County Urban Growth Management Agreement (UGMA), and shall be consistent with applicable State law.*

Finding # 1:

The proposed annexation complies with Annexation Ordinance Section 2 and LCP Annexation Policy #1 in that this proposal is in compliance with the requirements set forth by these provisions. The findings below detail this compliance.

Criteria 1.2 and 2.2

Annexation Ordinance Section 3: *All Annexations shall be consistent with the goals and policies of the Lebanon Comprehensive Plan.*

2004 LCP Chapter 3 (Urbanization) – Annexation Policy #P-20: *[The City shall] Recognize and act on the basis that all annexations shall be consistent with the goals and policies of the Lebanon Comprehensive Plan.*

Finding # 2:

The proposed annexation complies with Annexation Ordinance Section 3 and LCP Annexation Policy #2 in that this proposal is consistent with the goals and policies of the Lebanon Comprehensive Plan. The findings below detail this compliance.

Criteria 1.3 and 2.3,

Annexation Ordinance Section 4: *All lands included within the Urban Growth Boundary are eligible for annexation and urban development. Areas within the Urban Growth Boundary with designated environmental constraints may be annexed and utilized as functional wetlands, parks, open space and related uses.*

LCP Chapter 3 (Urbanization) – Annexation Policy #P-21: *[The City shall] Recognize and act on the basis that all lands included within the Urban Growth Boundary are eligible for annexation and urban development. (Areas within the Urban Growth Boundary (UGB) with designated environmental constraints may be annexed and utilized as functional wetlands, parks, open space and related uses.)*

Finding # 3:

The proposed annexation complies with the above noted criteria in that the annexation territory is within the City's Urban Growth Boundary, and is therefore eligible for annexation and urban development. This annexation territory has been identified as land needed by the City for nearly a quarter of a century.

Criteria 1.4 and 2.4

Annexation Ordinance Section 5: *The City shall only annex land that is contiguous to the existing City limits and is within the City's Urban Growth Boundary (UGB).*

2004 LCP Chapter 3 (Urbanization) – Annexation Policy #P-22: *[The City shall] Only annex land that is contiguous to the existing City limits and is within the City's Urban Growth Boundary (UGB).*

Finding # 4:

The proposed annexation complies with Annexation Ordinance Section 5 and LCP Annexation Policy #P-22 in that the annexation territory is both contiguous to the existing City limits and within the City's Urban Growth Boundary, and is therefore eligible for annexation and urban development. The annexation territory is contiguous to the existing City Limits on the east, east, and northeast.

Criteria 1.5, 1.13, 1.14, and 2.5

Annexation Ordinance Section 6: *An annexation shall be deemed orderly if the annexation territory is contiguous to the existing City limits. An annexation is efficient if the annexation territory can be developed or redeveloped to an urban use. Urban uses may include functional wetlands, parks, open space and related uses.*

Annexation Ordinance Section 13: *The areas within the Urban Growth Boundary with designated environmental constraints may be annexed and developed as functional wetlands, parks, open space and related uses.*

Annexation Ordinance Section 14: *An "urban use" is hereby defined as any land use that is authorized under the terms and provisions of the land use regulations, Zoning Ordinance, Subdivision Ordinance, Comprehensive Plan, and other related documents of the City of Lebanon.*

2004 LCP Chapter 3 (Urbanization) – Annexation Policy #P-23: *[The City shall] Deem an annexation orderly if the annexation territory is contiguous to the existing City Limits, and deem an annexation efficient if the annexation territory can be developed or redeveloped to an urban use (urban uses may include functional wetlands, parks, open space and related uses).*

Finding # 5:

The proposed annexation complies with the above noted criteria. (1) Since the annexation territory is contiguous to the existing City limits the annexation or this territory is deemed orderly. (2) The annexation is efficient since the annexation territory can be developed to an urban use. This territory can be developed according to the provisions of Lebanon Zoning Ordinance Section 4.020 lists the development opportunities, standards and requirements for the Residential Mixed Density (RM) zone, and this is consistent with all applicable provisions of the Comprehensive Plan.

Criteria 1.6 and 2.6

Annexation Ordinance Section 7: *Development proposals are NOT REQUIRED for annexation requests.*

2004 LCP Chapter 3 (Urbanization) – Annexation Policy #P-24: *[The City shall] Recognize and act on the basis that development proposals are NOT REQUIRED for annexation requests.*

Finding # 6:

The proposed annexation complies with the above noted criteria in that no development proposal was required to be submitted at this time.

Criteria 1.7 and 2.7

Annexation Ordinance Section 8: *As part of the annexation process of developed property or properties, the City shall consider the anticipated demands to access key City-provided urban utility services, which are water, storm drainage, sanitary sewerage, and streets, of existing development within the annexation territory.*

2004 LCP Chapter 3 (Urbanization) – Annexation Policy #P-25: *[The City shall] Consider as part of the annexation process of developed property or properties, the anticipated demands to access key City-provided urban utility services, which are water, storm drainage, sanitary sewerage, and streets, of existing development within the annexation territory.*

Finding # 7:

The proposed annexation complies with the above noted criteria in that this property currently has a single family dwelling with adequate services from both an on-site septic system and well. Access to City-provided services is not sought at this time, and therefore there are no anticipated needs at this time on the key City-provided urban utility services (i.e., are water, storm drainage, sanitary sewerage, and streets). However, all City services can be made available to the territory.

- **Sanitary Sewer:** An existing City sanitary sewer sub trunk line located in Mountain River Drive approximately 400 feet east of the annexation site would likely be utilized to serve the site.
- **Water:** An existing 16 inch water transmission main located in Mountain River Drive approximately 400 feet east of the annexation site would likely be utilized to serve the site.
- **Drainage:** River Road, a county road, borders the property on the west and south; it has previously been constructed to a county standard with storm drainage available in the roadway ditches. In addition, Mountain River Drive a City street constructed to arterial standards is located approximately 400 feet east of the site.
- **Transportation Access:** River Drive borders the west side of the property adjacent to the Albany Canal. Mountain River Drive a city street constructed to arterial standards is located approximately 400 feet east of the site. It is anticipated at this time that access will be directed toward Mountain River Drive.

Criteria 1.8 and 2.8

Annexation Ordinance Section 9: *As part of the annexation process of developed property or properties, the City shall consider the impacts on key City-provided urban utility services needed to serve these properties, which are water, storm drainage, sanitary sewerage, and streets.*

2004 LCP Chapter 3 (Urbanization) – Annexation Policy # P-26: *[The City shall] Consider as part of the annexation process of developed property or properties, the impacts on the capacities of key City-provided urban utility services needed to satisfy the anticipated demands of the properties discussed in P-25 above.*

Finding #8:

The proposed annexation complies with the above noted criteria in that this property currently has a single family dwelling with adequate services from both an on-site septic system and well. Access to City-provided services is not sought at this time, and therefore there are no anticipated needs at this time on the key City-provided urban utility services (i.e., are water, storm drainage, sanitary sewerage, and streets). However, all City services can be made available to the territory. (See **Finding # 7** for further details.)

Criterion 2.9

2004 LCP Chapter 3 (Urbanization) – Annexation Policy # P-27: *Expand the City Limits as necessary to accommodate development, including housing, commercial, industrial, and services (that will in turn accommodate population growth).*

Finding #9:

The proposed annexation complies with the above noted criterion in that the annexation of this property is indeed necessary to accommodate development, specifically residential. It is anticipated that the development proposals by the applicant will be submitted following approval of this annexation request. It is reasonable to conclude that the major economic development activity in the community in recent months can be anticipated to generate population growth as many new jobs are created in the relatively near future. Accordingly, housing development opportunities will be in demand in the community. This annexation (i.e., expansion of the City limits) is therefore necessary to accommodate such development.

Criterion 1.9

Annexation Ordinance Section 10: *Needed Public rights-of-way, as identified in adopted transportation plans as necessary for the safe and efficient movement of traffic, bicycles and pedestrians, shall be dedicated to the City either with annexation or when the property develops and/or redevelops and thus creates an increased demand for the benefits and utility provided by additional rights-of-way dedication.*

Finding # 10:

The proposed annexation complies with Annexation Ordinance Section 10 in that any additional necessary right-of-way issues will be addressed when this property develops.

Criteria 1.10, 1.11, and 3.0

Annexation Ordinance Section 11: *Upon annexation, the annexation territory shall be assigned zoning classifications in accordance with the adopted Comprehensive Plan Map, as shown in the City's Annexation Zoning Matrix. Such zoning assignments in and of themselves are not a zoning map change and shall not require approval of a zoning map amendment, or a separate proceeding.*

Annexation Ordinance Section 12: *If a zoning designation other than one in accordance with the Comprehensive Plan Map (shown in the Annexation Zoning Matrix) is requested by an applicant, the zoning requested shall not be granted until the Comprehensive Plan Map is appropriately amended to reflect concurrence. Such an amendment shall require a separate application, hearing and decision, which may be held concurrently with an annexation hearing and will not become effective until the annexation is complete.*

Zoning Ordinance Section 3.050 – Zoning of Annexed Areas: *All areas annexed to the City shall be placed in a zoning classification in accordance with the adopted Comprehensive Plan. If a zoning designation other than one in accordance with the Comprehensive Plan is requested by an applicant, the zoning requested shall not be granted until the plan is amended to reflect concurrence.*

Finding # 11:

This proposed Annexation is in compliance with Annexation Ordinance Sections 11 and 12, and Zoning Ordinance Section 3.050. Currently the subject property does not have a City zoning designation because it is not within the City limits. However, since the property is within the City's Urban Growth Boundary, the current Comprehensive Plan designation on the subject property is Residential Mixed Density Residential (C-RM). The corresponding City zoning designation for a Comprehensive Plan designation of Residential Mixed Density Residential (RM) is Residential Mixed Density Residential (Z-RM). The applicant is requesting a Residential Mixed Density Residential (Z-RM) zoning designation for the subject property. Therefore, a City zoning designation of Residential Mixed Density Residential (Z-RM) can automatically be assigned at this time, without a separate hearing. This action is NOT a zoning map amendment.

Criterion 1.14

Annexation Ordinance Section 15: *At the applicant's discretion and with the City's concurrence, a development or redevelopment proposal for an annexation territory may be acted upon by the Planning Commission immediately following the Commission's hearing on the annexation proposal and a decision of recommendation of approval to the City Council. However, any approval of the Planning Commission of such a development or redevelopment proposal must be contingent upon subsequent approval of the annexation by City Council.*

Finding # 12:

The proposed annexation complies with Annexation Ordinance Section 15 in that no development proposal has been submitted at this time.