

ADDENDUM NO. 2
TO THE CONTRACT DOCUMENTS
for the construction of
DOG RIVER PIPELINE REPLACEMENT

Date: April 26, 2022
Project No.: D3504800

To All Planholders and/or Prospective Bidders:

The following changes, additions, and/or deletions are hereby made a part of the Contract Documents for the construction of Dog River Pipeline Replacement dated March 2022 as fully and completely as if the same were fully set forth therein:

A. PART 1, PROCUREMENT REQUIREMENTS

1. No changes.

B. PART 2, CONTRACTING REQUIREMENTS

1. Section 00 54 27, Prevailing Wage Rates.
 - a. ADD the following paragraphs to the end of article BOLI Prevailing Wage:

“An amendment to BOLI's January 1, 2022 Prevailing Wages was issued on April 1, 2022. The updated wages can be found here:
<https://www.oregon.gov/boli/workers/Prevailing%20Wage%20Rate%20Books/April%201%202022%20Amendments%20-%20FINAL.pdf>

If a work classification is not in the amendment, then the January 1, 2022 wages should be used for comparison with Davis-Bacon.”
 - b. Prevailing Wage Rates, Attachment 1. Federal Davis-Bacon: The wage determination applicable to this Project was updated on April 15, 2022 (OR 20220068 Mod 4). DELETE and REPLACE Davis-Bacon Wage Determination OR20220068 02/25/2022 with the attached Davis-Bacon Wage Determination OR20220068 04/15/2022.

C. PART 3, SPECIFICATIONS

1. Section 01 64 00, Owner-Furnished Products. Page 3, Article 1.02 Owner-Furnished Products, Paragraph A. HDPE Pipe Materials and Appurtenances, Subparagraph 3. Estimated Date of Arrival, Item b. ADD the following to the end of the paragraph:

“Approximately 11,000 feet of pipe has been delivered as of April 25, 2022”.

2. Section 01 31 19, Project Meetings. Page 2, Article 1.05 Quality Control Meetings, Paragraph A. ADD the following sentence:

“Contractor’s 3-week look ahead schedule shall be provided and reviewed during each progress meeting.”
3. Section 01 35 43, Environmental Procedures. Page 5, Article 3.05 Archaeological and Historical Finds, Paragraph A., Subparagraph 3. ADD the following:

“Approximately 3,800 linear feet of pipeline alignment fall within this “High Probability” area. These areas will be identified at the preconstruction meeting. Provide 7 days advance notice of pipeline excavation in these areas to allow for Engineer to arrange for archaeological monitor staffing.”

D. DRAWINGS

1. DELETE and REPLACE Drawings 05-C-0100, 05-C-1001, 05-C-1002, 05-C-1003, 05-C-1004, 05-C-1005, and 05-C-1006, to clarify and correct the location of geotechnical test pits, test pit labels, and coordinate table.

All Bidders shall acknowledge receipt and acceptance of this Addendum No. 2 in the Bid Form or by submitting the Addendum with the bid package. Bid Forms submitted without acknowledgment or without this Addendum will be considered in nonconformance.

JACOBS

Brady Fuller, Project Manager

Appended hereto and part of Addendum No. 2:

- A. Section 00 54 27, Attachment 1: Davis-Bacon Wage Determination OR20220068 04/15/2022.
- B. Drawings 05-C-0100, 05-C-1001, 05-C-1002, 05-C-1003, 05-C-1004, 05-C-1005, and 05-C-1006.

Appended hereto and NOT part of Addendum No. 2:

- A. April 26, 2022 Bidder question Log.

END OF ADDENDUM

"General Decision Number: OR20220068 04/15/2022

Superseded General Decision Number: OR20210068

State: Oregon

Construction Type: Heavy

County: Hood River County in Oregon.

HEAVY CONSTRUCTION PROJECTS

Note: Contracts subject to the Davis-Bacon Act are generally required to pay at least the applicable minimum wage rate required under Executive Order 14026 or Executive Order 13658. Please note that these Executive Orders apply to covered contracts entered into by the federal government that are subject to the Davis-Bacon Act itself, but do not apply to contracts subject only to the Davis-Bacon Related Acts, including those set forth at 29 CFR 5.1(a)(2)-(60).

If the contract is entered into on or after January 30, 2022, or the contract is renewed or extended (e.g., an option is exercised) on or after January 30, 2022:	<ul style="list-style-type: none"> . Executive Order 14026 generally applies to the contract. . The contractor must pay all covered workers at least \$15.00 per hour (or the applicable wage rate listed on this wage determination, if it is higher) for all hours spent performing on the contract in 2022.
If the contract was awarded on or between January 1, 2015 and January 29, 2022, and the contract is not renewed or extended on or after January 30, 2022:	<ul style="list-style-type: none"> . Executive Order 13658 generally applies to the contract. . The contractor must pay all covered workers at least \$11.25 per hour (or the applicable wage rate listed on this wage determination, if it is higher) for all hours spent performing on that contract in 2022.

The applicable Executive Order minimum wage rate will be adjusted annually. If this contract is covered by one of the Executive Orders and a classification considered necessary for performance of work on the contract does not appear on this wage determination, the contractor must still submit a conformance request.

Additional information on contractor requirements and worker protections under the Executive Orders is available at <https://www.dol.gov/agencies/whd/government-contracts>.

Modification Number	Publication Date
0	01/07/2022
1	02/18/2022
2	02/25/2022

3 04/01/2022
4 04/15/2022

CARP0001-038 06/01/2021

	Rates	Fringes
CARPENTER (Excluding Form Work).....	\$ 43.80	18.56
MILLWRIGHT.....	\$ 46.89	19.01

* ELEC0048-018 01/01/2022

	Rates	Fringes
ELECTRICIAN.....	\$ 53.85	26.54

ENGI0701-038 01/01/2020

	Rates	Fringes
POWER EQUIPMENT OPERATOR		
GROUP 1.....	\$ 45.90	15.35
GROUP 1A.....	\$ 48.06	15.35
GROUP 1B.....	\$ 50.22	15.35
GROUP 2.....	\$ 43.99	15.35
GROUP 3.....	\$ 42.84	15.35
GROUP 4.....	\$ 41.01	15.35
GROUP 5.....	\$ 39.77	15.35
GROUP 6.....	\$ 36.55	15.35

POWER EQUIPMENT OPERATORS CLASSIFICATIONS

GROUP 1: CRANE: Helicopter Operator, when used in erecting work; Whirley Operator, 90 ton and over; LATTICE BOOM CRANE: Operator 200 tons through 299 tons, and/or over 200 feet boom; HYDRAULIC CRANE: Hydraulic Crane Operator 90 tons through 199 tons with luffing or tower attachments;

GROUP 1A: HYDRAULIC CRANE: Hydraulic Operator, 200 tons and over (with luffing or tower attachment); LATTICE BOOM CRANE: Operator, 200 tons through 299 tons, with over 200 feet boom;

GROUP 1B: LATTICE BOOM CRANE: Operator, 300 tons through 399 tons with over 200 feet boom; Operator 400 tons and over

GROUP 2: CRANE: Cableway Operator, 25 tons and over; HYDRAULIC CRANE: Hydraulic crane operator 90 tons through 199 tons (without luffing or tower attachment); TOWER/WHIRLEY OPERATOR: Tower Crane Operator; Whirley Operator, under 90 tons; LATTICE BOOM CRANE: 90 through 199 tons and/or 150 to 200 feet boom; HYDRAULIC CRANE: Hydraulic crane operator, 50 tons through 89 tons (with luffing or tower attachment); Rubber tired scraper with tandem scrapers; BLADE: Auto Grader; Blade Operator-Robotic; Bulldozer over 120,000 lbs and above;

GROUP 3: HYDRAULIC CRANE: Hydraulic crane operator, 50 tons through 89 tons (without luffing or tower attachment); LATTICE BOOM CRANES: Lattice Boom Crane-50 through 89 tons (and less than 150 feet boom); Rubber Tired Scraper: with tandem scrapers; self loading, paddle wheel, auger type, finish and/or 2 or more units; Bulldozer over 70,000 lbs up to and including 120,000 lbs;

GROUP 4: CRANE: Hydraulic Crane Operator, under 50 tons; LATTICE BOOM CRANE OPERATOR: Lattice Boom Crane Operator, under 50 tons; TRACKHOE-ROBOTIC: track and wheel type, up to and including 20,000 lbs. with any or all attachments; BLADE: Blade Operator; Tractor operator with boom attachment; DRILLING: Churn Drill and Earth Boring Machine Operator; Directional Drill Operator over 20,000 lbs pullback; CRANE: Chicago boom and similar types; Boom type lifting device, 5 ton capacity or less; Rubber-Tired Scraper, single engine, single scraper; Compactor-Self Propelled; Bulldozer over 20,000 lbs and more than 100 horse up to 70,000 lbs; Screed; Compactor with blade; Mechanic Hoist Operator two or more drums, Stiff leg, guy derrick or similar type 50 ton and over

GROUP 5: TRACKHOE-HYDRAULIC: Track type up to and including 20,000 lbs, Wheel type (Ford, John Deer, Case Type); Boom truck operator; DRILLING: Churn Drill and Earth Boring Machine Operator; Directional Drill Operator less than 20,000 lbs pullback; Forklift over 5 ton, Bulldozer 20,000 lbs or 100 horses or less; Roller; Compactor without blade; Hoist Operator single drum.

GROUP 6: Oiler; Grade Checker; Crane oiler; Forklift; Roller (non-asphalt)

Zone Differential (add to Zone 1 rates):

Zone 2 - \$3.00

Zone 3 - \$6.00

For the following metropolitan counties: MULTNOMAH; CLACKAMAS; MARION; WASHINGTON; YAMHILL; AND COLUMBIA; CLARK; AND COWLITZ COUNTY, WASHINGTON WITH MODIFICATIONS AS INDICATED:

All jobs or projects located in Multnomah, Clackamas and Marion Counties, West of the western boundary of Mt. Hood National Forest and West of Mile Post 30 on Interstate 84 and West of Mile Post 30 on State Highway 26 and West of Mile Post 30 on Highway 22 and all jobs or projects located in Yamhill County, Washington County and Columbia County and all jobs or projects located in Clark & Cowlitz County, Washington except that portion of Cowlitz County in the Mt. St. Helens "Blast Zone" shall receive Zone I pay for all classifications.

All jobs or projects located in the area outside the identified boundary above, but less than 50 miles from the Portland City Hall shall receive Zone II pay for all classifications.

All jobs or projects located more than 50 miles from the Portland City Hall, but outside the identified border above, shall receive Zone III pay for all classifications.

For the following cities: ALBANY; BEND; COOS BAY; EUGENE; GRANTS PASS; KLAMATH FALLS; MEDFORD; ROSEBURG

All jobs or projects located within 30 miles of the respective city hall of the above mentioned cities shall receive Zone I pay for all classifications.

All jobs or projects located more than 30 miles and less than 50 miles from the respective city hall of the above

mentioned cities shall receive Zone II pay for all classifications.

All jobs or projects located more than 50 miles from the respective city hall of the above mentioned cities shall receive Zone III pay for all classifications.

IRON0029-013 01/03/2022

	Rates	Fringes
IRONWORKER (Reinforcing and Structural).....	\$ 41.13	30.72

LAB00737-005 06/01/2020

	Rates	Fringes
Laborers: (Mason Tender-Cement/Concrete).....	\$ 32.71	15.40

LAB00737-031 06/01/2021

	Rates	Fringes
Laborers:		
GROUP 1.....	\$ 33.48	16.23
GROUP 2.....	\$ 34.71	16.23

LABORER CLASSIFICATIONS

GROUP 1: Asphalt Spreader

GROUP 2: Grade Checker

PAIN0055-022 07/01/2020

	Rates	Fringes
PAINTER		
BRUSH, ROLLER AND SPRAY.....	\$ 25.94	13.34

PLUM0290-008 04/01/2022

	Rates	Fringes
Plumbers and Pipefitters.....	\$ 50.68	31.16

SUOR2009-066 11/23/2009

	Rates	Fringes
CARPENTER (Form Work Only).....	\$ 23.50	9.27
CEMENT MASON/CONCRETE FINISHER...	\$ 21.13	8.90
LABORER: Common or General.....	\$ 18.57	6.24
LABORER: Fence Erection.....	\$ 23.88	7.45
LABORER: Flagger.....	\$ 19.31	5.31
LABORER: Pipelayer.....	\$ 20.52	4.51

LINE CONSTRUCTION: Groundman....\$ 31.36	7.27
OPERATOR: Backhoe.....\$ 29.80	7.13
OPERATOR: Bobcat/Skid Steer/Skid Loader.....\$ 22.77	7.90
OPERATOR: Broom/Sweeper.....\$ 32.31	6.43
OPERATOR: Excavator.....\$ 30.12	6.23
OPERATOR: Loader.....\$ 32.31	6.43
OPERATOR: Paver (Asphalt, Aggregate, and Concrete).....\$ 27.59	2.96
TRUCK DRIVER: Dump Truck.....\$ 23.79	5.95
TRUCK DRIVER: Off the Road Truck.....\$ 31.81	6.33
TRUCK DRIVER: Water Truck.....\$ 26.12	6.53

WELDERS - Receive rate prescribed for craft performing operation to which welding is incidental.

=====

Note: Executive Order (EO) 13706, Establishing Paid Sick Leave for Federal Contractors applies to all contracts subject to the Davis-Bacon Act for which the contract is awarded (and any solicitation was issued) on or after January 1, 2017. If this contract is covered by the EO, the contractor must provide employees with 1 hour of paid sick leave for every 30 hours they work, up to 56 hours of paid sick leave each year. Employees must be permitted to use paid sick leave for their own illness, injury or other health-related needs, including preventive care; to assist a family member (or person who is like family to the employee) who is ill, injured, or has other health-related needs, including preventive care; or for reasons resulting from, or to assist a family member (or person who is like family to the employee) who is a victim of, domestic violence, sexual assault, or stalking. Additional information on contractor requirements and worker protections under the EO is available at <https://www.dol.gov/agencies/whd/government-contracts>.

Unlisted classifications needed for work not included within the scope of the classifications listed may be added after award only as provided in the labor standards contract clauses (29CFR 5.5 (a) (1) (ii)).

The body of each wage determination lists the classification and wage rates that have been found to be prevailing for the cited type(s) of construction in the area covered by the wage determination. The classifications are listed in alphabetical order of "identifiers" that indicate whether the particular rate is a union rate (current union negotiated rate for local), a survey rate (weighted average rate) or a union average rate

(weighted union average rate).

Union Rate Identifiers

A four letter classification abbreviation identifier enclosed in dotted lines beginning with characters other than ""SU"" or ""UAVG"" denotes that the union classification and rate were prevailing for that classification in the survey. Example: PLUM0198-005 07/01/2014. PLUM is an abbreviation identifier of the union which prevailed in the survey for this classification, which in this example would be Plumbers. 0198 indicates the local union number or district council number where applicable, i.e., Plumbers Local 0198. The next number, 005 in the example, is an internal number used in processing the wage determination. 07/01/2014 is the effective date of the most current negotiated rate, which in this example is July 1, 2014.

Union prevailing wage rates are updated to reflect all rate changes in the collective bargaining agreement (CBA) governing this classification and rate.

Survey Rate Identifiers

Classifications listed under the ""SU"" identifier indicate that no one rate prevailed for this classification in the survey and the published rate is derived by computing a weighted average rate based on all the rates reported in the survey for that classification. As this weighted average rate includes all rates reported in the survey, it may include both union and non-union rates. Example: SULA2012-007 5/13/2014. SU indicates the rates are survey rates based on a weighted average calculation of rates and are not majority rates. LA indicates the State of Louisiana. 2012 is the year of survey on which these classifications and rates are based. The next number, 007 in the example, is an internal number used in producing the wage determination. 5/13/2014 indicates the survey completion date for the classifications and rates under that identifier.

Survey wage rates are not updated and remain in effect until a new survey is conducted.

Union Average Rate Identifiers

Classification(s) listed under the UAVG identifier indicate that no single majority rate prevailed for those classifications; however, 100% of the data reported for the classifications was union data. EXAMPLE: UAVG-OH-0010 08/29/2014. UAVG indicates that the rate is a weighted union average rate. OH indicates the state. The next number, 0010 in the example, is an internal number used in producing the wage determination. 08/29/2014 indicates the survey completion date for the classifications and rates under that identifier.

A UAVG rate will be updated once a year, usually in January of each year, to reflect a weighted average of the current negotiated/CBA rate of the union locals from which the rate is based.

WAGE DETERMINATION APPEALS PROCESS

1.) Has there been an initial decision in the matter? This can be:

- * an existing published wage determination
- * a survey underlying a wage determination
- * a Wage and Hour Division letter setting forth a position on a wage determination matter
- * a conformance (additional classification and rate) ruling

On survey related matters, initial contact, including requests for summaries of surveys, should be with the Wage and Hour National Office because National Office has responsibility for the Davis-Bacon survey program. If the response from this initial contact is not satisfactory, then the process described in 2.) and 3.) should be followed.

With regard to any other matter not yet ripe for the formal process described here, initial contact should be with the Branch of Construction Wage Determinations. Write to:

Branch of Construction Wage Determinations
Wage and Hour Division
U.S. Department of Labor
200 Constitution Avenue, N.W.
Washington, DC 20210

2.) If the answer to the question in 1.) is yes, then an interested party (those affected by the action) can request review and reconsideration from the Wage and Hour Administrator (See 29 CFR Part 1.8 and 29 CFR Part 7). Write to:

Wage and Hour Administrator
U.S. Department of Labor
200 Constitution Avenue, N.W.
Washington, DC 20210

The request should be accompanied by a full statement of the interested party's position and by any information (wage payment data, project description, area practice material, etc.) that the requestor considers relevant to the issue.

3.) If the decision of the Administrator is not favorable, an interested party may appeal directly to the Administrative Review Board (formerly the Wage Appeals Board). Write to:

Administrative Review Board
U.S. Department of Labor
200 Constitution Avenue, N.W.
Washington, DC 20210

4.) All decisions by the Administrative Review Board are final.

=====

END OF GENERAL DECISIO"




GENERAL NOTES


1. HORIZONTAL DATUM:

COORDINATES ARE BASED ON THE OREGON COORDINATE REFERENCE SYSTEM (OCRS) DUFUR-MADRAS ZONE,

NAD83(2011)EPOCH2010.0000, DERIVED BY STATIC GNSS OBSERVATIONS CONSTRAINING TO THE OREGON REAL-TIME GNSS NETWORK (ORGN) REFERENCE STATIONS PKDL, WAMC, AND WMSG.
2. VERTICAL DATUM:

ELEVATIONS ARE NAVD88, DERIVED BY STATIC GNSS OBSERVATIONS CONSTRAINING TO THE OREGON REAL-TIME GNSS NETWORK (ORGN) REFERENCE STATIONS PKDL, WAMC, AND WMSG. PROCESSED GNSS OBSERVATIONS AGREED WITH INDEPENDENT OPUS CHECKS.
3. FOR PIPELINE SURVEY CONTROL TABLE, SEE DRAWING 05-C-0101
4. APPROXIMATE TEST PIT LOCATIONS FROM JACOBS GEOTECHNICAL INVESTIGATION ARE LISTED AND SHOWN ON PLAN AND PROFILE SHEETS. TEST PIT LOCATIONS WERE RECORDED WITH HANDHELD GPS. ACTUAL BORING LOCATIONS MAY BE UP TO 10 FEET AWAY FROM SHOWN LOCATIONS. GEOPHYSICAL SURVEYS WERE ALSO CONDUCTED AS PART OF THE GEOTECHNICAL INVESTIGATION. LOCATIONS OF THE GEOPHYSICAL SURVEYS AND ADDITIONAL GEOTECHNICAL INFORMATION IS PROVIDED IN THE GEOTECHNICAL DATA REPORT (JACOBS 2021).
5. FOR ALL ROADS ALONG PIPELINE CORRIDOR WITH LONGITUDINAL GRADES STEEPER THAN 1%, PROVIDE WATERBARS. SEE DETAIL 

TEST PIT LOCATIONS			
POINT NO.	NORTHING	EASTING	ELEVATION
TP-1A	331569.07	129108.38	4272.5
TP-1	3327773.95	1288220.47	4225.9
TP-2	333384.07	127503.07	4230.8
TP-2A	333901.59	12718.35	4225.2
TP-3	333729.41	127029.90	4237.6
TP-4	333509.61	126072.03	4234.8
TP-5	333320.18	125162.00	4243.5
TP-6	333333.58	124112.17	4230.0
TP-7	335377.47	122948.53	4214.8
TP-8	336324.14	123181.95	4237.0
TP-9	337190.33	123607.17	4213.6
TP-10	337781.19	124351.50	4222.5
TP-11	338035.71	125350.62	4219.2
TP-12	338420.60	125989.00	4220.5
TP-13	340533.89	126277.71	4209.9
TP-14	340440.93	126549.31	4209.7
TP-15	340376.25	127514.35	4156.0
TP-16	340275.53	128420.09	4095.3

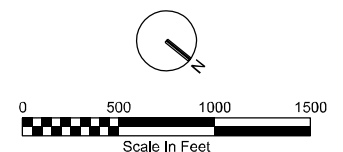

LEGEND

DRAWING NUMBER

05-C-1001

05-C-1001 SH

 FOREST SERVICE ROAD
 TRAILS


[illegible]


Dog River Pipeline Replacement
Mt. Hood National Forest
City Of The Dalles
The Dalles, OR

Jacobs.


KEY PLAN AND SURVEY CONTROL

ISSUED FOR CONSTRUCTION



CONTRACT NO.: 2022-001	
VERIFY SCALE	
BAR IS ONE INCH ON ORIGINAL DRAWING. 0  1"	
DATE	MARCH 2022
PROJ	D3504800
DWG	05-C-0100
SHEET	7 of 76

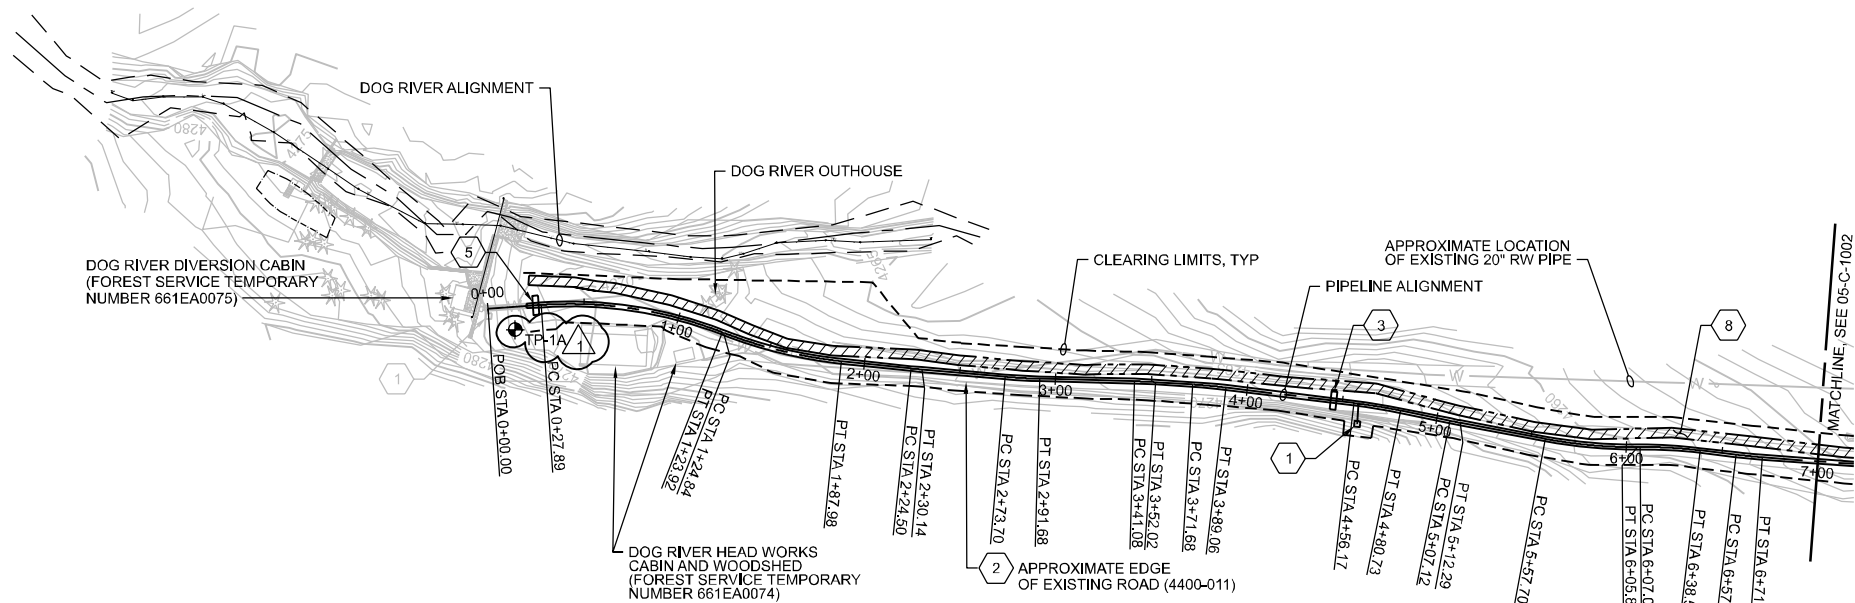

PLAN
SCALE: 1"=50'

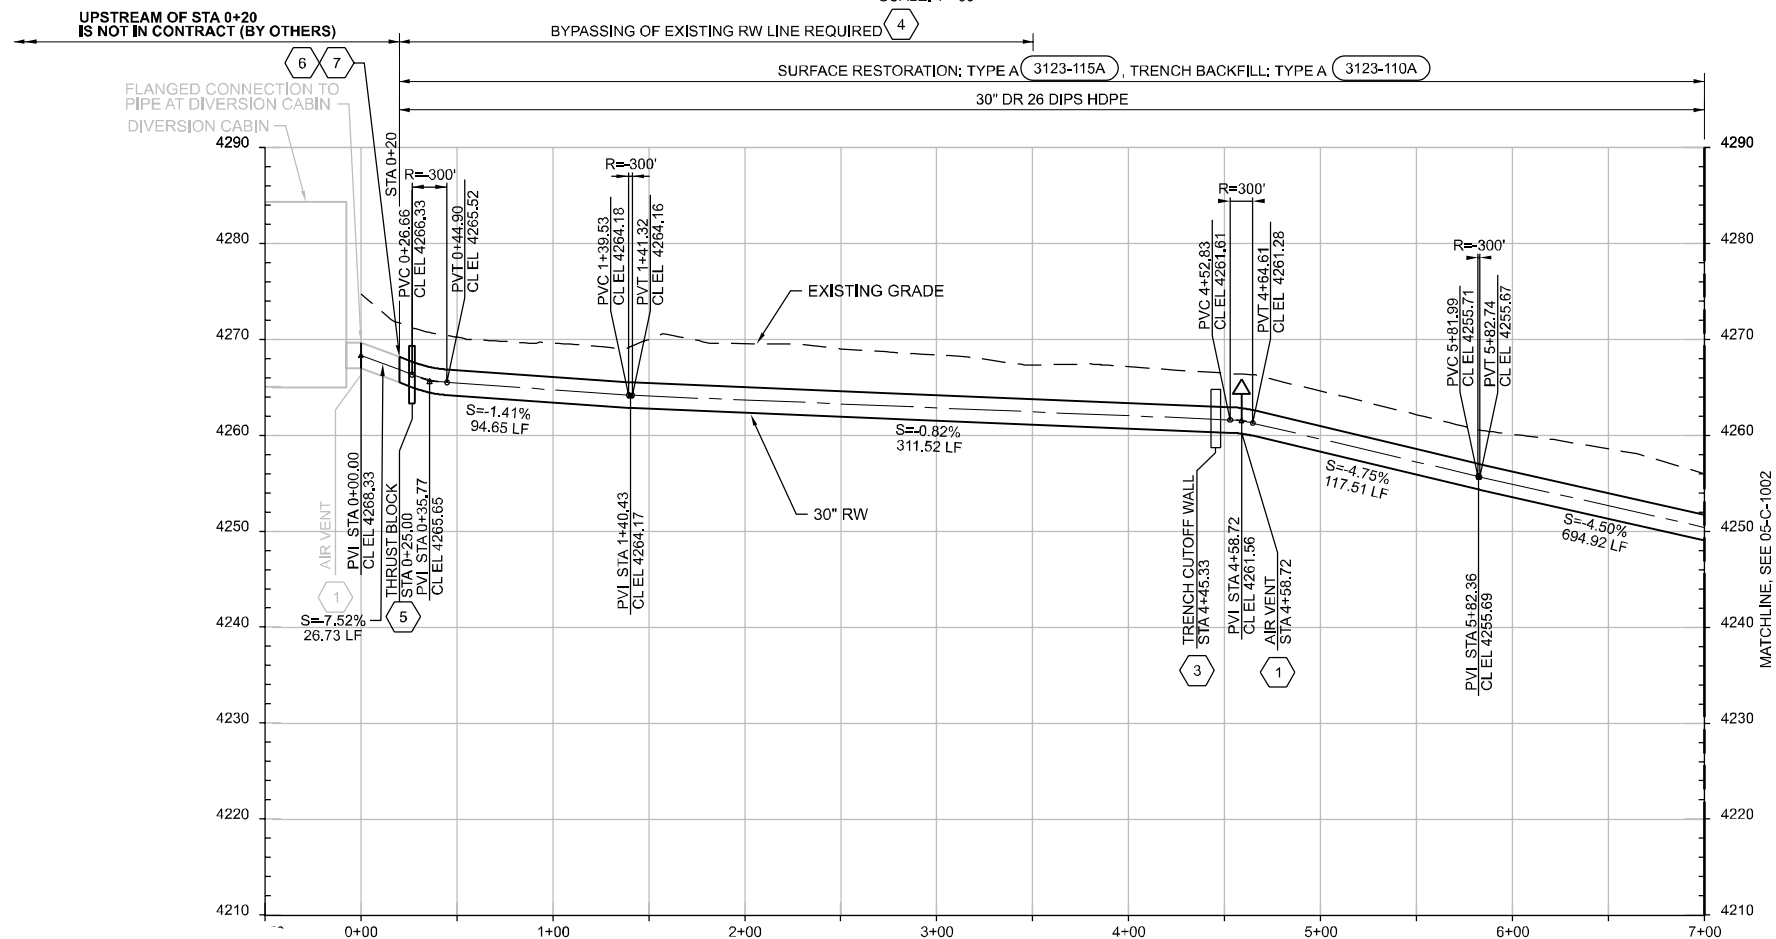





PROFILE
HORIZONTAL SCALE: 1"=50'
VERTICAL SCALE: 1"=10'

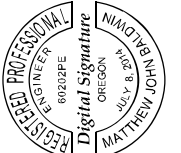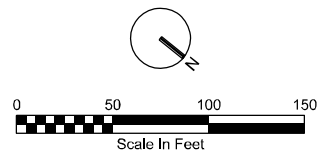

GENERAL NOTES:

1. PROTECT ALL EXISTING STRUCTURES AND TREES NOT SHOWN FOR DEMOLITION.
2. FOR FLOOR RESTORATION AND TRENCH BACKFILL TYPES, SEE 99-C-0001.
3. CONTRACTOR TO RE-GRADE DISTURBANCE AREA FROM PIPELINE CONSTRUCTION TO MATCH EXISTING WHERE NOT OTHERWISE SHOWN ON DRAWINGS.
4. CONTRACTOR SHALL IMPLEMENT EROSION CONTROL MEASURES SHOWN ON EROSION CONTROL DRAWINGS, THESE ARE THE MINIMUM REQUIRED.
5. FOR PIPELINE HORIZONTAL ALIGNMENT CONTROL, SEE DRAWINGS 05-C-1100 THROUGH 05-C-1102.
6. FOR TEST PIT COORDINATES, SEE DRAWING 05-C-0100.

SHEET KEYNOTES

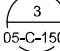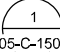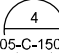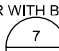1. FOR AIR VENT, SEE DETAIL  , UNLESS OTHERWISE NOTED.
2. CONTRACTOR TO PROVIDE OWNER WITH ACCESS TO HEADWORKS AT ALL TIMES WITHIN 15 MINUTES OF REQUEST.
3. FOR TRENCH CUTOFF WALL, SEE DETAIL .
4. APPROXIMATE LOCATION AND LENGTH OF BYPASSING SHOWN ON PLANS, CONTRACTOR TO PROVIDE BASED ON FIELD CONDITIONS. SEE SECTION 01 57 28 TEMPORARY FLOW CONTROL.
5. THRUST BLOCK, SEE DETAIL .
6. TEMPORARY CONNECTION OF EXISTING 20" WOOD STAVE PIPELINE TO PROPOSED 30" HDPE PIPELINE, SEE SECTION 01 57 28 TEMPORARY FLOW CONTROL.
7. INSTALL FLANGE ADAPTER WITH BACKING RING.
8. FILTER STRIP, SEE DETAIL .

[illegible]

Dog River Pipeline Replacement
Mt. Hood National Forest
City Of The Dalles
The Dalles, OR


REUSE OF DOCUMENTS: THIS DOCUMENT, AND THE IDEAS AND DESIGNS INCORPORATED HEREIN, AS AN INSTRUMENT OF PROFESSIONAL SERVICE, IS THE PROPERTY OF JACOBS AND IS NOT TO BE USED, IN WHOLE OR IN PART, FOR ANY OTHER PROJECT WITHOUT THE WRITTEN AUTHORIZATION OF JACOBS.


© JACOBS 2022. ALL RIGHTS RESERVED.

Jacobs.


CIVIL
PIPELINE
PLAN AND PROFILE 1

ISSUED FOR CONSTRUCTION


CONTRACT NO.: 2022-001	
VERIFY SCALE	
BAR IS ONE INCH ON ORIGINAL DRAWING. 0  1"	
DATE	MARCH 2022
PROJ	D3504800
DWG	05-C-1001
SHEET	41 of 76

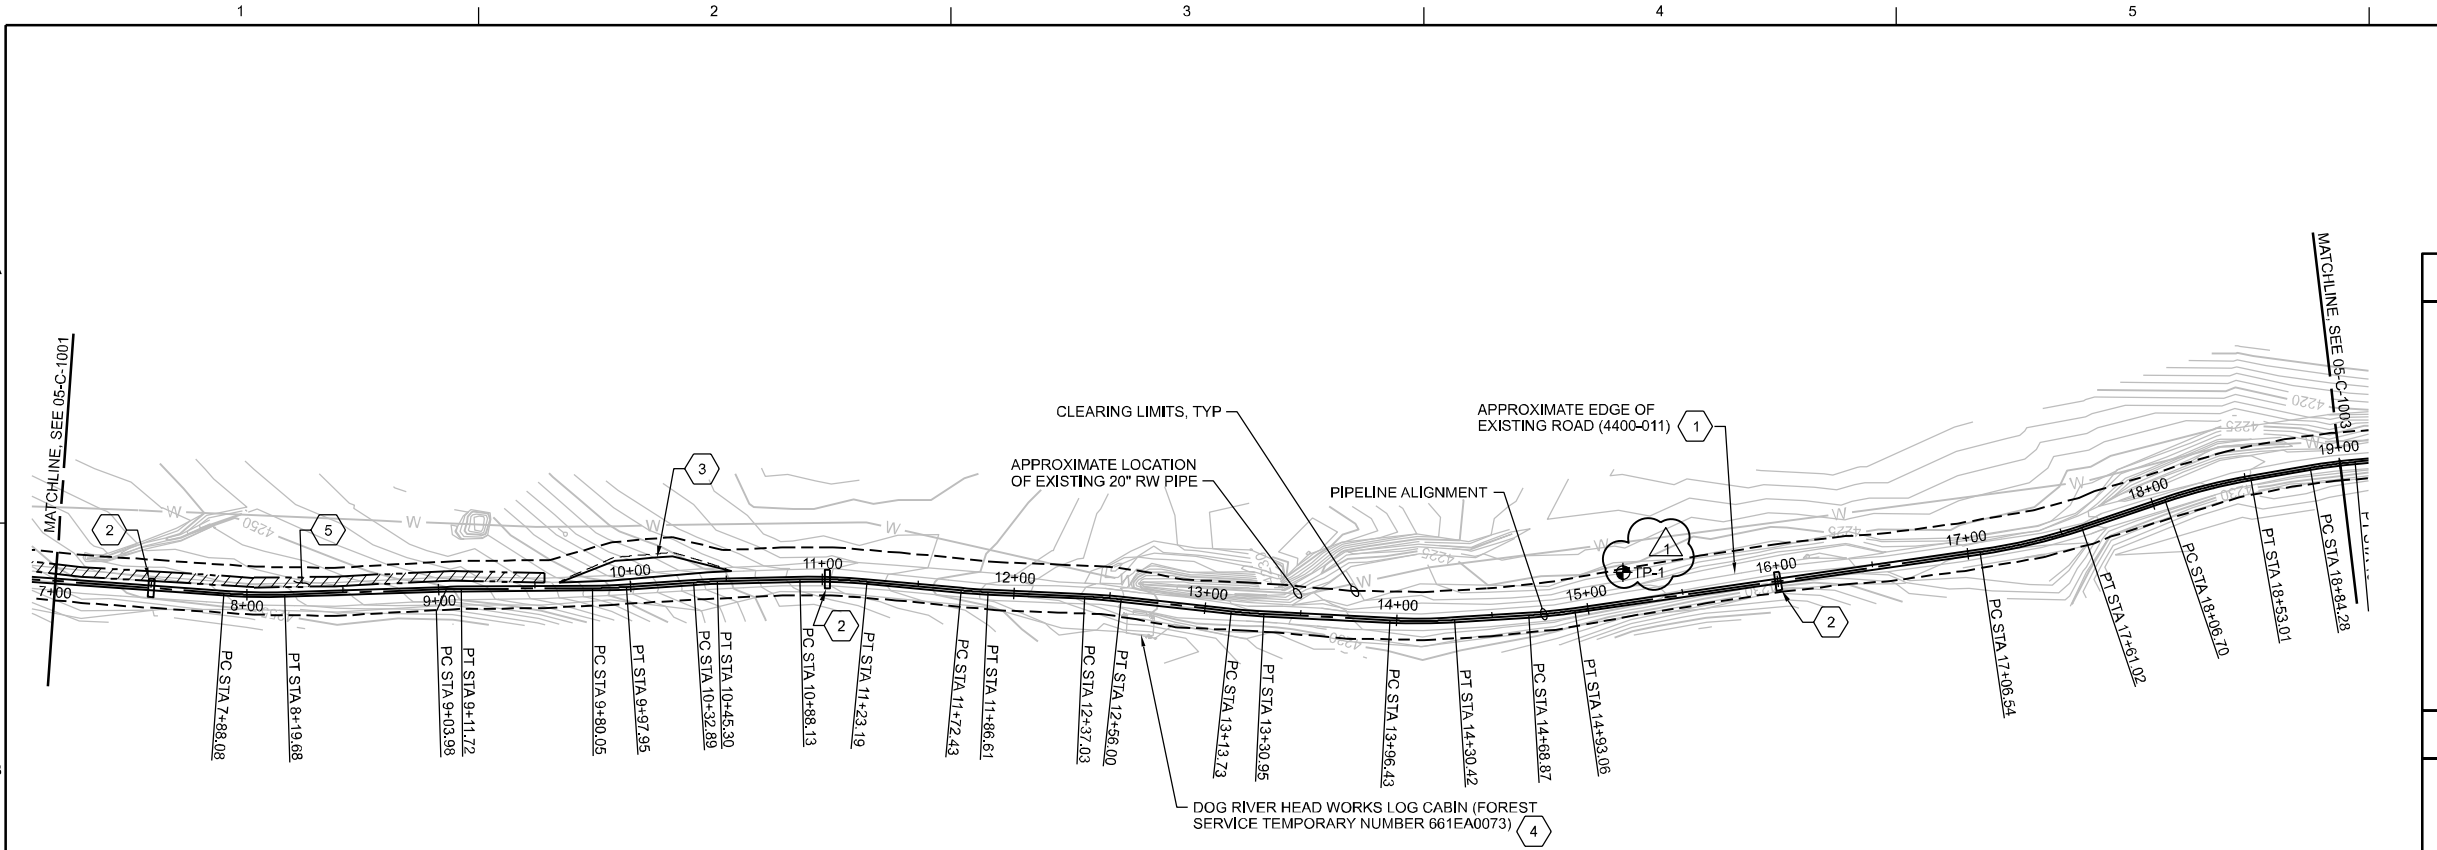

PLAN
SCALE: 1"=50'

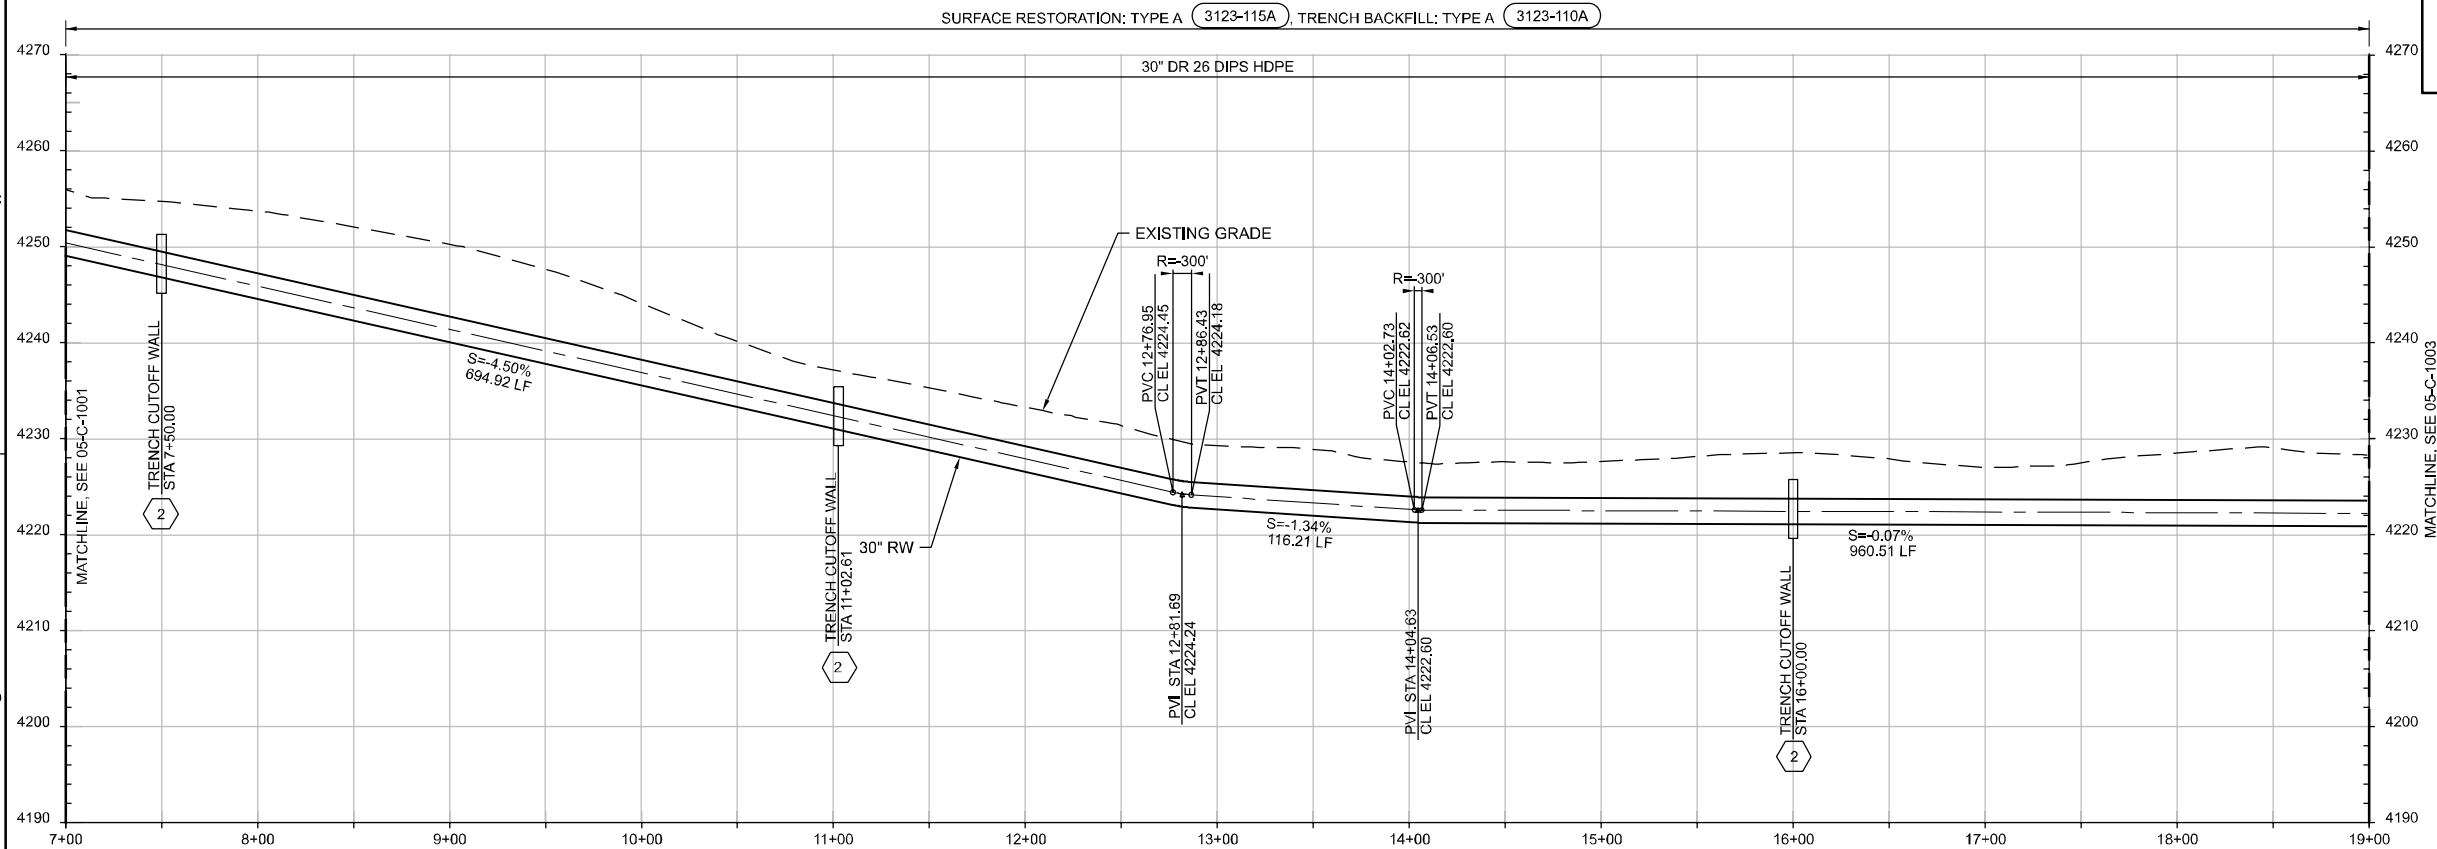

PROFILE
HORIZONTAL SCALE: 1"=50'
VERTICAL SCALE: 1"=10'

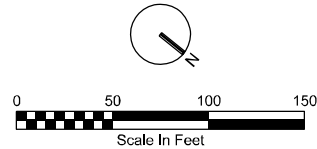

GENERAL NOTES:

- PROTECT ALL EXISTING STRUCTURES AND TREES NOT SHOWN FOR DEMOLITION.
- FOR SURFACE RESTORATION AND TRENCH BACKFILL TYPES, SEE 99-C-0001.
- CONTRACTOR TO RE-GRADE DISTURBANCE AREA FROM PIPELINE CONSTRUCTION TO MATCH EXISTING WHERE NOT OTHERWISE SHOWN ON DRAWINGS.
- CONTRACTOR SHALL IMPLEMENT EROSION CONTROL MEASURES SHOWN ON EROSION CONTROL DRAWINGS, THESE ARE THE MINIMUM REQUIRED.
- FOR PIPELINE HORIZONTAL ALIGNMENT CONTROL, SEE DRAWINGS 05-C-1100 THROUGH 05-C-1102.
- FOR TEST PIT COORDINATES, SEE DRAWING 05-C-0100.

SHEET KEYNOTES

- CONTRACTOR TO PROVIDE OWNER WITH ACCESS TO HEADWORKS AT ALL TIMES WITHIN 15 MINUTES OF REQUEST.
- FOR TRENCH CUTOFF WALL, SEE DETAIL 1 05-C-1501.
- TURNOUT, SEE DETAIL 1 05-C-1502.
- INSTALL HIGH VISIBILITY TEMPORARY FENCING AROUND DOG RIVER HEAD WORKS LOG CABIN PER SECTION 01 57 13 TEMPORARY EROSION AND SEDIMENT CONTROL.
- FILTER STRIP, SEE DETAIL 7 05-C-1503.



NO.	DATE	REVISION	CHK	APVD
1	04/26/22	ADDENDUM 2		

Dog River Pipeline Replacement
Mt. Hood National Forest
City Of The Dalles
The Dalles, OR

CONTRACT NO.: 2022-001
VERIFY SCALE
BAR IS ONE INCH ON ORIGINAL DRAWING.
DATE: MARCH 2022
PROJ: D3504800
DWG: 05-C-1002
SHEET: 42 of 76

Bidder Question Log April 26, 2022

City of The Dalles
Dog River Pipeline Replacement
Bidder Question Log
Jacobs Project D3504800
City Contract No. 2022-01
Last Updated: April 26, 2022

Note to bidders: Responses to bidder inquiries do not revise, change or qualify any information contained in the Bidding and Contract Documents. The bidder question log is provided as a convenience only.

	Date	Question / Comment	Contractor Name/ Contact Phone or Email	Reference	Official Response
1	18-Apr-22	I'm wondering if you could make CAD files available for this project to help in figuring out grading quantities? Also, it would be helpful if a copy of the specs could be provided that are editable. The current spec volume is protected and can be highlighted, bookmarked or changed at all. Please let me know if this can be done.	Jason Styger Granite Construction Company Washington Region-Olympia Office 3200 113th Ave. S.W. Olympia, WA 98512 Office (360) 570-5504 Fax (360) 570-5471 Mobile (360) 239-2866 jason.styger@gcinc.com	NA	In order to help ensure security of the bidding process and fairness to all bidders, we do not normally provide CAD drawings and/or unlocked specs until after award of the contract. We believe that the drawings are sufficiently detailed to support determination of quantities.
2	19-Apr-22	I left a voicemail for you this morning, and wanted to follow up with some additional information on AquaBlok. I saw in the bid plans for the Dog River Pipeline project that there appears to be 9 trench dams specified for the 32" Transmission Line. I wanted to see if you might consider allowing AquaBlok as an approved material for installation of these trench dams.	Andy Durham, P.E. Geotechnical Sales Manager 175 Woodland Ave. Swanton, OH 43558 o: 419-825-1325 m: 678-206-9483 adurham@aquablok.com www.aquablok.com	NA	Substitutions and equals will be considered after award.
3					
4					

