


Existing 6' High Wood Privacy Fence 152' 0"

Revision 05-07

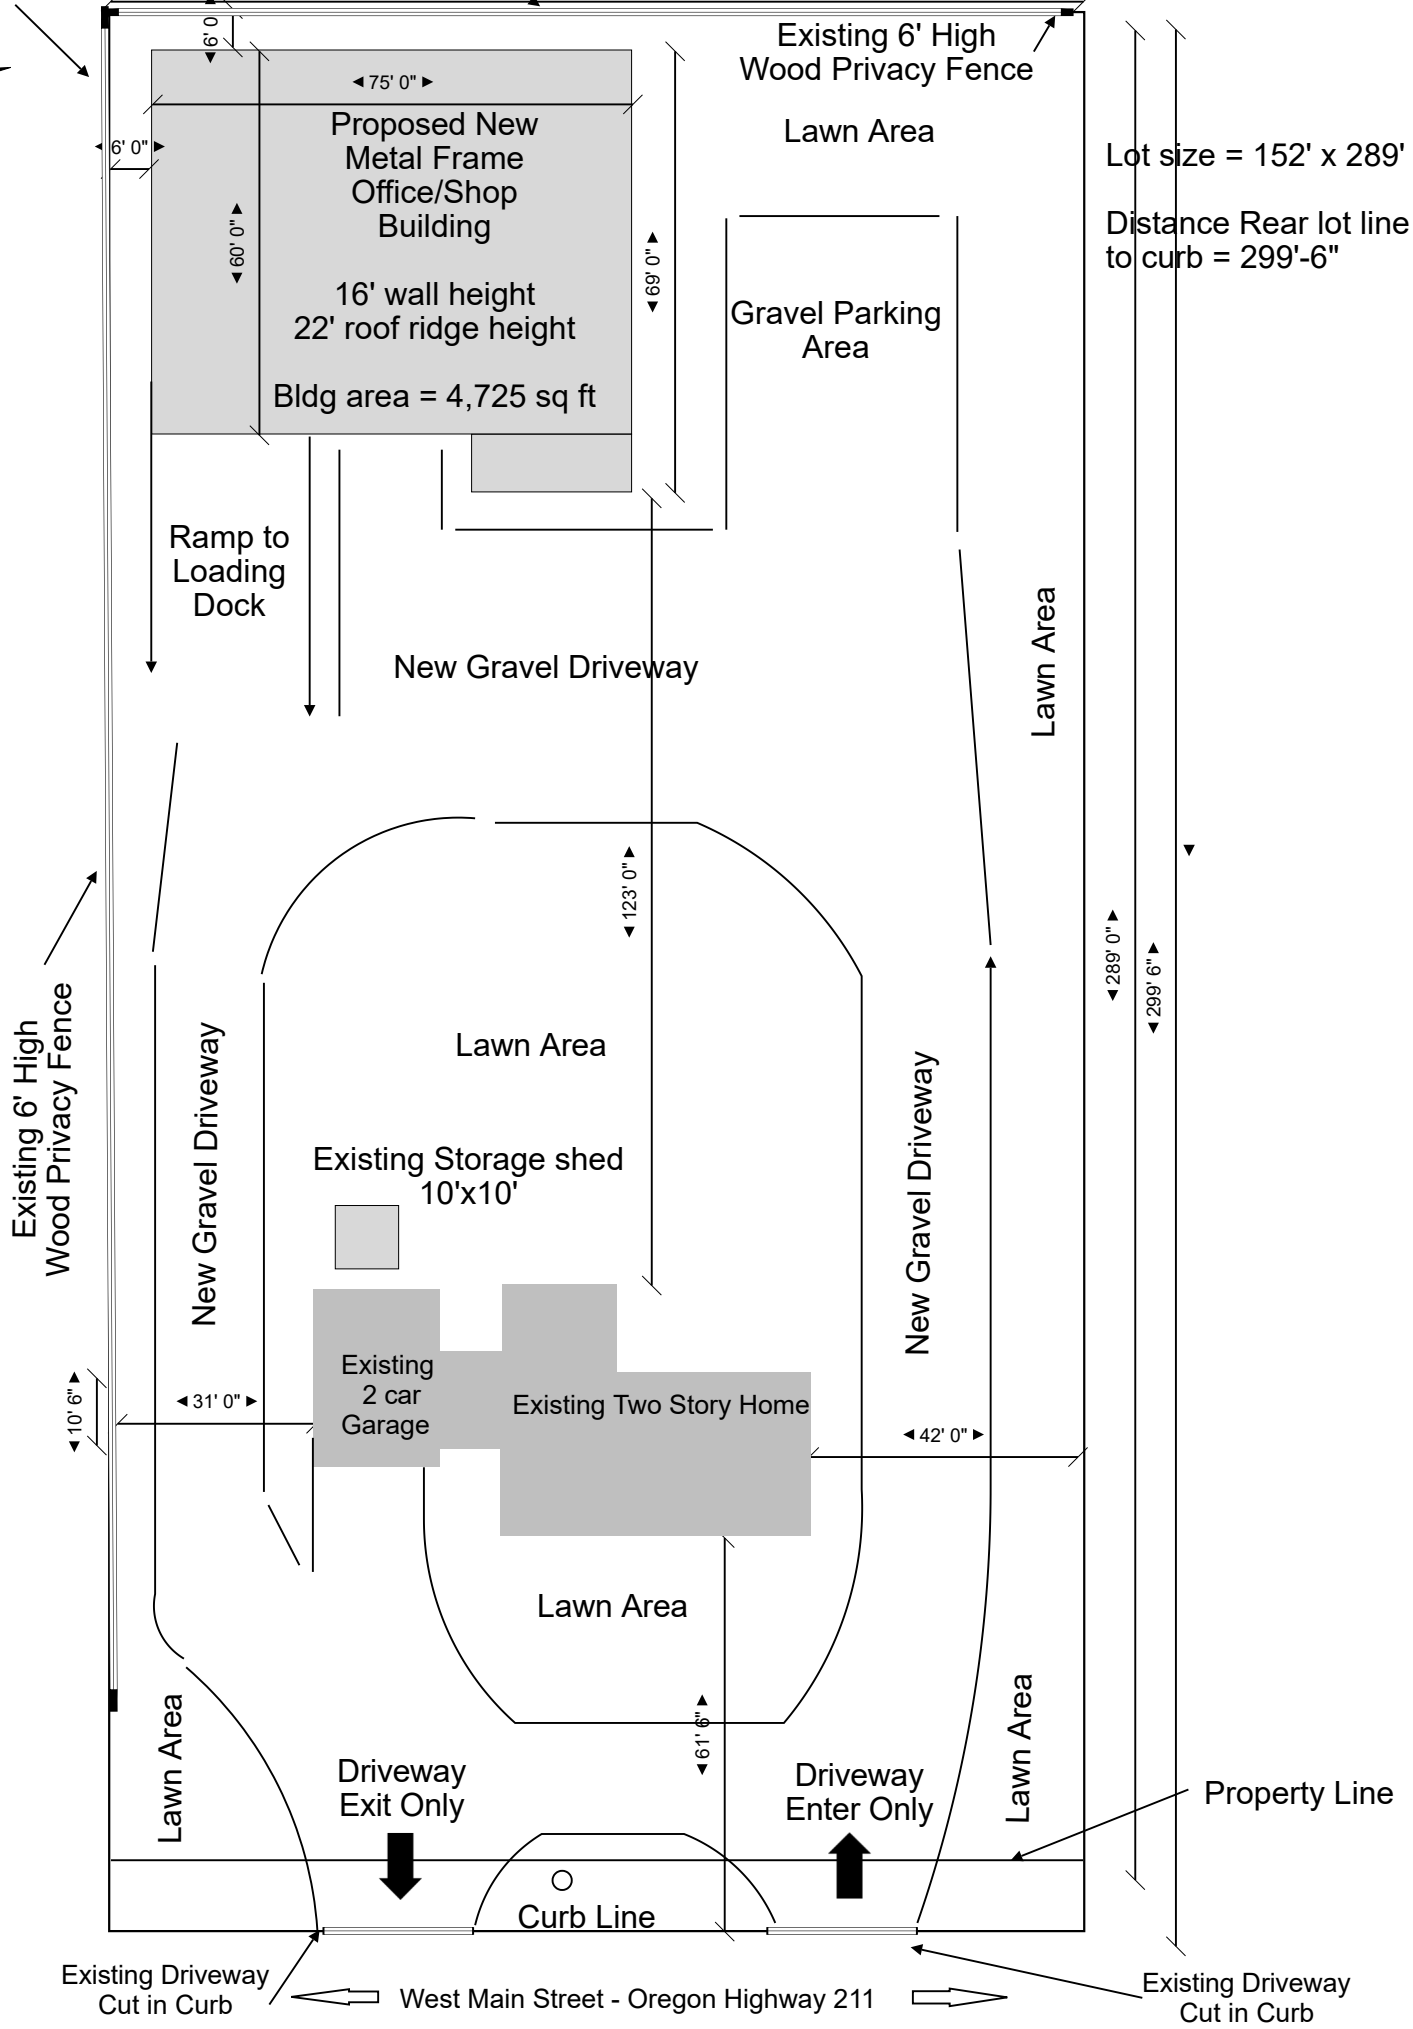

Site Plan for 721 W Main St, Molalla

Proposed Structure and Gravel Drive