



Memo

To: Mr. Dan Hafley
Sr. Project Manager / Hydrogeologist
Northwest Region Cleanup Section
Oregon DEQ
700 NE Multnomah St., Suite 600
Portland, OR 97232-4100

Project: 361M119101

From: John Kuiper, RG, Principal Geologist
WSP

c: Bill Lake
Alan Jewett
Patty Dost
Project File

Tel: (503) 704-7793 (mobile)

Date: February 27, 2025

Subject: Monitoring Well Decommissioning
Former Mail-Well Envelope Facility
(DEQ ECSI #1116)
2515 SE Mailwell Drive, Milwaukie, Oregon

WSP USA Inc. (WSP) has prepared this memo to document the decommissioning of monitoring wells at the former Mail-Well Envelope Facility located at 2515 SE Mailwell Drive, Milwaukie, Oregon (Site) (see Figure 1). On December 30th and 31st, 2024, BB&A Environmental decommissioned seven (7) Site monitoring wells by over drilling and grouting consistent with OAR 690-240-0510 (1) and the 2019 Remedial Action Plan. The proper decommissioning of the monitoring wells will prevent any future vertical movement of water within the well bore and infiltration of surface water into the well. The well decommissioning start cards are provided in Attachment 1.

The investigation derived waste (IDW) from the well decommissioning consisted of one drum of solids and a half drum of water. IDW was removed by WasteXpress on January 27, 2025, as non-hazardous waste. The Waste Manifest and WasteXpress Invoice are provided in Attachment 2.

CLOSING

The decommissioning of the seven (7) Site monitoring wells and removal of the IDW conclude the remedial action and monitoring activities for the Site.

LIMITATIONS


WSP services have been performed in accordance with the normal and reasonable standard of care exercised by similar professionals performing services under similar conditions in similar geographic locations. Except for our stated standard of care, no other warranties or guarantees are offered as part of WSP's contracted services.

JK/GB:rb

x:\us\uspx800-por\clientdata\11000\11900\11910\119101 Mailwill\2025 Work

Attachments: Figure 1 – Site Vicinity and Remediation Area
Attachment 1 – Well Decommissioning Start Cards
Attachment 2 – Waste Manifest and WasteXpress Invoice

FIGURE 1

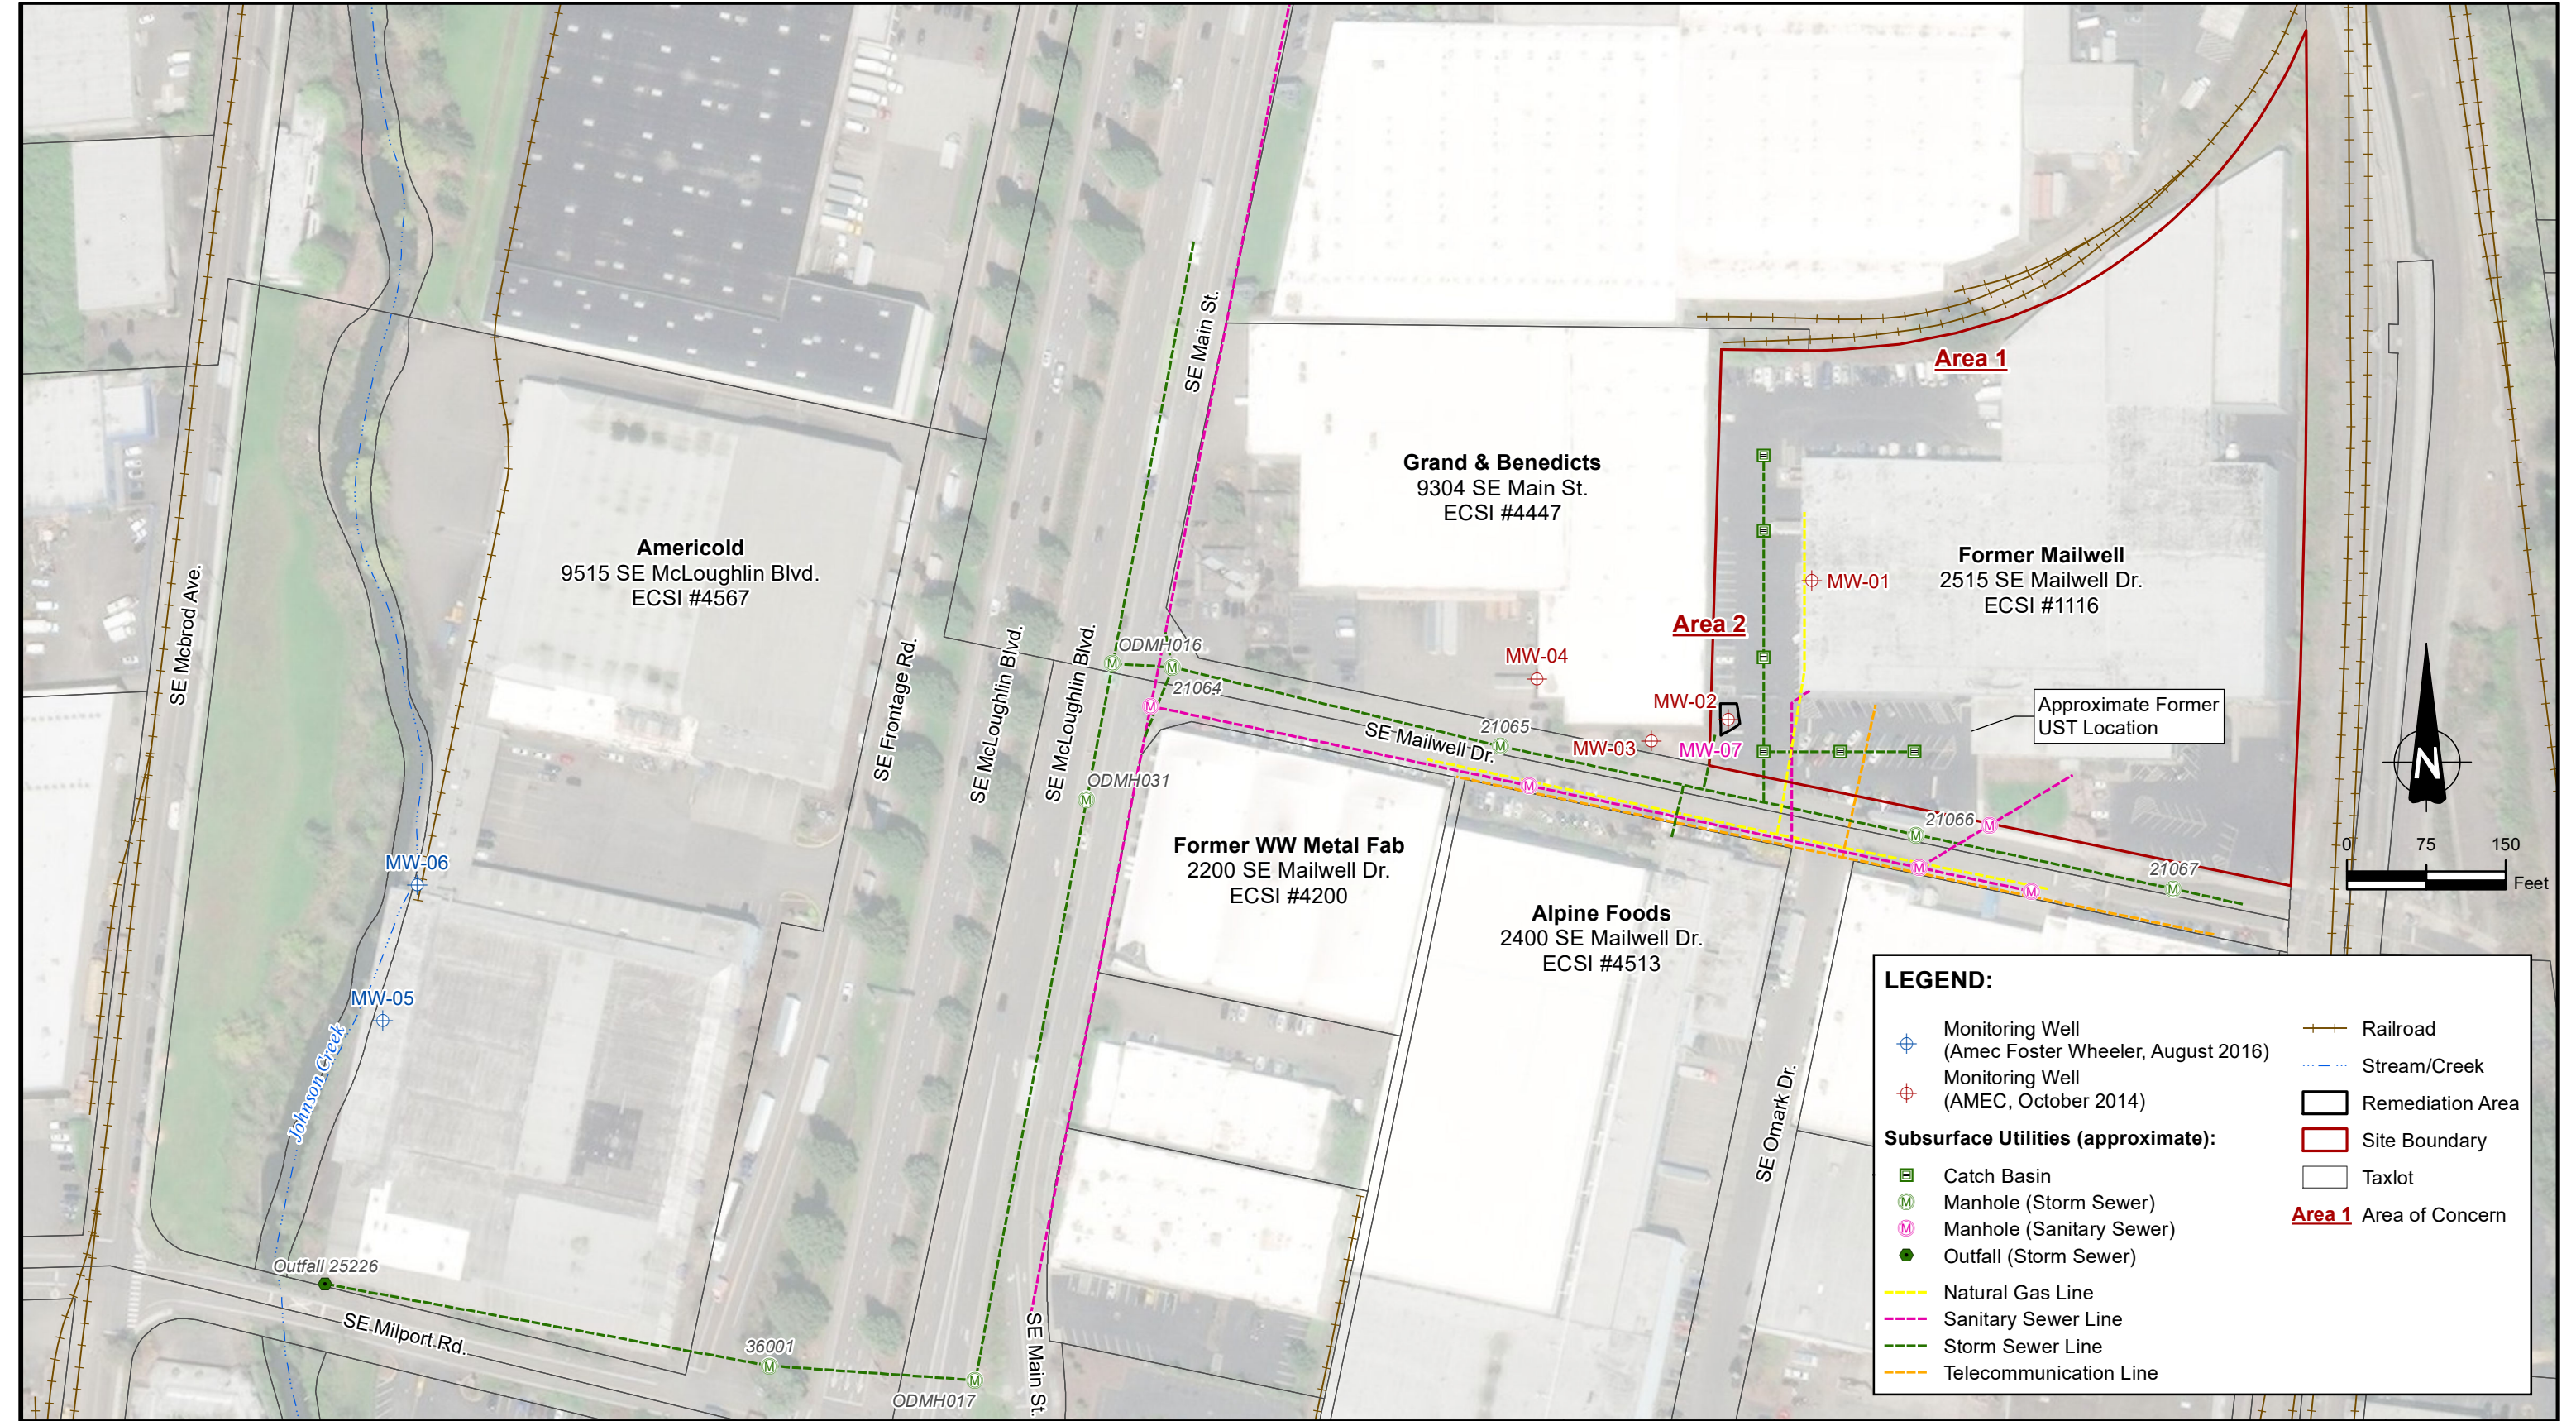

LEGEND:

Monitoring Well
(Amec Foster Wheeler, August 2016)

Monitoring Well
(AMEC, October 2014)

Catch Basin

Manhole (Storm Sewer)

Manhole (Sanitary Sewer)

Outfall (Storm Sewer)

Natural Gas Line

Sanitary Sewer Line

Storm Sewer Line

Telecommunication Line

Railroad

Stream/Creek

Remediation Area

Site Boundary

Taxlot

Area 1 Area of Concern

DRAWN BY: SD CHECKED BY: JE	KELLOGG PARK INVESTMENT LLC		FORMER MAIL-WELL ENVELOPE FACILITY REMEDIAL ACTION PLAN	DATE OCTOBER 2023
				SCALE 1" = 150'
	WSP USA 15862 SW 72nd Ave., Suite 150 Portland, OR 97224		SITE VICINITY & REMEDIATION AREA	PROJECT NO. 3-61M-119101
				FIGURE 1

ATTACHMENT 1

SC #	Well Type	Company	First Name	Last Name	Street	City	State	Zip	County	Street of Well	Taxlot	Fee
1076247	Monitor	KELLOG PARK INVESTMENTS			13259 SANDLEWOOD COURT, SUITE 1600	LAKE OSWEGO	OR	97224	CLAC	2515 SE MAIL-WELL DRIVE MILWAUKIE, OR 97222	700	\$0.00
1076248	Monitor	KELLOG PARK INVESTMENTS			13259 SANDLEWOOD COURT, SUITE 1600	LAKE OSWEGO	OR	97224	CLAC	2515 SE MAIL-WELL DRIVE MILWAUKIE, OR 97222	700	\$0.00
1076249	Monitor	KELLOG PARK INVESTMENTS			13259 SANDLEWOOD COURT, SUITE 1600	LAKE OSWEGO	OR	97224	CLAC	2515 SE MAIL-WELL DRIVE MILWAUKIE, OR 97222	700	\$0.00
1076253	Monitor	AMERICOLD LOGISTICS			9501 SE MCLOUGHLIN BLVD.	MILWAUKIE	OR	97222	CLAC	9501 SE MCLOUGHLIN BLVD. MILWAUKIE, OR 97222	100	\$0.00
1076250	Monitor	G&B CAPITOL LLC			6140 SW MACADAM AVENUE	PORTLAND	OR	97739	CLAC	9304 SE MAIN STREET MILWAUKIE, OR 97222	800	\$0.00
1076251	Monitor	G&B CAPITOL LLC			6140 SW MACADAM AVENUE	PORTLAND	OR	97739	CLAC	9304 SE MAIN STREET MILWAUKIE, OR 97222	800	\$0.00
1076252	Monitor	AMERICOLD LOGISTICS			9501 SE MCLOUGHLIN BLVD.	MILWAUKIE	OR	97222	CLAC	9501 SE MCLOUGHLIN BLVD. MILWAUKIE, OR 97222	100	\$0.00

[Return to Start Card Cart](#)
[Return to Main Menu](#)

ATTACHMENT 2

Please print or type
(Form designed for use on elfs (12-pitch) typewriter)

NON-HAZARDOUS WASTE MANIFEST		1. Generator ID Number V S Q G	2. Page 1 of 1	3. Emergency Response Phone 503-224-3206	4. Waste Tracking Number 114321	
5. Generator's Name and Mailing Address WSP 2515 SE Mailwell Dr. Milwaukee OR 97222			Generator's Site Address (if different than mailing address)			
Generator's Phone: 503 443-0311						
6. Transporter 1 Company Name WasteXpress			U.S. EPA ID Number ORQ000023150			
7. Transporter 2 Company Name			U.S. EPA ID Number			
8. Designated Facility Name and Site Address WasteXpress 11615 N Lombard St Portland OR 97203			U.S. EPA ID Number ORQ000023150			
Facility's Phone: 503 224-3206						
9. Waste Shipping Name and Description		10. Containers		11. Total Quantity	12. Unit Wt/Vol.	
		No.	Type			
1. Non-regulated material, Solid (IDW Soil)		1	SM	175	P	
2. Non-regulated material, Liquid (IDW water)		1	SM	325	P	
3.						
4.						
13. Special Handling Instructions and Additional Information 1) LFO1 1 X 550M 2) S7AB01 1 X 550M						
14. GENERATOR'S CERTIFICATION: I certify the materials described above on this manifest are not subject to federal regulations for reporting proper disposal of Hazardous Waste.						
Generator's/Officer's Printed/Typed Name WSP			Signature <i>[Signature]</i>		Month Day Year 1 1 25	
15. International Shipments ☐ Import to U.S. ☐ Export from U.S. Port of entry/exit: Date leaving U.S.:						
16. Transporter Acknowledgment of Receipt of Materials						
Transporter 1 Printed/Typed Name MATT E + CLISON			Signature <i>[Signature]</i>		Month Day Year 1 27 25	
Transporter 2 Printed/Typed Name			Signature		Month Day Year	
17. Discrepancy						
17a. Discrepancy Indication Space ☐ Quantity ☐ Type ☐ Residue ☐ Partial Rejection ☐ Full Rejection						
Manifest Reference Number:						
17b. Alternate Facility (or Generator)			U.S. EPA ID Number			
Facility's Phone:						
17c. Signature of Alternate Facility (or Generator)			Month Day Year			
18. Designated Facility Owner or Operator: Certification of receipt of materials covered by the manifest except as noted in Item 17a						
Printed/Typed Name			Signature		Month Day Year	

GENERATOR

INTL

TRANSPORTER

DESIGNATED FACILITY

WasteXpress

PO Box 267
Vancouver, WA 98666
USA

INVOICE

Invoice Number: 01-25-0116
Invoice Date: Jan 27, 2025
Page: 1

Phone: 503-224-3206
Fax: 503-228-9168

Bill To:

WSP USA Environment & Infrastructure
Accounts Payable
15862 SW 72nd Ave
Portland, OR 97224

Generator Address:

2515 SE MAILWELL DR.
MILWAUKIE, OR 97222

Customer PO	Job Number	Payment Terms	Due Date
P107115US024	114321	Net 30 Days	2/26/25

Quantity	Item	Description	Unit Price	Amount
1.00	LF0155	55G - Non Hazardous Solids	175.00	175.00
1.00	STAB0155	55G - Non-RCRA,Non-Haz, State waste liquid	240.00	240.00
1.00	WT	Waste Technician - Hours	75.00	75.00
1.00	M F	Manifest Fee	30.00	30.00
1.00	Freight	Transportation	175.00	175.00
1.00	E & I	Environmental & Insurance	125.10	125.10

Subtotal	820.10
Sales Tax	
Total Invoice Amount	820.10
Payment/Credit Applied	
TOTAL	820.10

Check/Credit Memo No:

PLEASE REMIT PAYMENT TO:

WasteXpress
PO Box 267

Vancouver, WA 98666

****To pay via ACH please contact our office****

Credit Card Payments are Subject to a 2.75% Processing Fee