



STATE OF OREGON
DEPARTMENT OF COMMERCE
BUILDING CODES DIVISION

MOBILE HOME/MOBILE HOME ACCESSORY STRUCTURE
INSTALLATION PERMIT APPLICATION

WHEN APPROVED THIS APPLICATION IS YOUR PERMIT

PERMIT NO: MOCC-77-81

COUNTY: Curry

APPLICANT TO COMPLETE NUMBERED SPACES ONLY:

1. Address of Proposed Mobile Home Installation: <u>South Bend Chetco Blueberry Rd Ben</u>		City	County	Zip <u>97415</u>
2. Directions to Mobile Home Installation: <u>LOT 8</u>		Legal Description if on Private Property		
3. Is Mobile Home W/In City Limits ☐ Yes ☒ No		4. On Private Property ☒ Yes ☐ No	5. In a Mobile Home Park ☐ Yes ☒ No	
6. Owner <u>Ken Currie</u>	Address <u>P.O. Box 3239</u>	City <u>Harbor, Oregon</u>	Phone No.	Bldr. Bd. Reg. No.
7. Dealer-Installer	Address	City	Phone No.	Bldr. Bd. Reg. No.
8. Accessory-Installer	Address	City	Phone No.	Bldr. Bd. Reg. No.
9. Describe Work: Install Mobile Home ☒		10. Install Awning or Carport ☐		11. Install Cabana ☐
* Date Inspection Is Requested		Manufacturer of Mobile Home		Size of Mobile Home <u>28X60</u>
13. I HEREBY CERTIFY THAT I HAVE READ AND EXAMINED THIS APPLICATION AND KNOW THE SAME TO BE TRUE AND CORRECT. ALL PROVISIONS OF LAW AND ORDINANCES GOVERNING THIS TYPE OF WORK WILL BE COMPLIED WITH WHETHER SPECIFIED HEREIN OR NOT. THE GRANTING OF A PERMIT DOES NOT GIVE AUTHORITY TO VIOLATE OR CANCEL THE PROVISIONS OF ANY OTHER STATE OR LOCAL LAW REGULATING MOBILE HOME INSTALLATIONS.				
☒ <u>Kenneth R. Currie</u> Signature of Owner (Date)		☐ _____ Signature of Dealer-Installer or (Accessory-Installer) (Date)		

APPLICANT PLEASE DO NOT WRITE BELOW THIS LINE:

ZONING APPROVAL:	Required ☐ Yes ☐ No	Received <u>OK</u>	Date
SANITATION APPROVAL:	Required ☐ Yes ☐ No	Received <u>OK</u>	Date
PARK LICENSE NUMBER	NUMBER OF APPROVED PARK SPACES	SPACE WHERE MH WILL BE LOCATED	
* CALL FOR INSPECTION: PHONE NO.	TIEDOWNS REQUIRED ☐ Yes ☒ No		

SPECIAL CONDITIONS:

- | | |
|--|------|
| 1. ☐ SINGLE WIDE (Inc. Tip-Out) | \$25 |
| 2. ☒ DOUBLE WIDE | \$40 |
| 3. ☐ EACH ADDITIONAL WIDTH | \$15 |
| 4. ☐ CABANA (Factory Built) | \$15 |

- | | |
|---|----------------|
| 5. ☐ AWNING OR CARPORT | \$10 |
| 6. ☐ ELECTRICAL | <u>10.00</u> |
| 7. ☐ PLUMBING | <u>15.00</u> |
| 8. ☐ MECHANICAL | |
| TOTAL ☒ CASH M.O. | <u>\$60.00</u> |

APPLICATION
APPROVED BY: Janell

DATE PERMIT
ISSUED: 8-5-81

Part 1—Office Copy—White

Part 2—Applicant—Canary

Part 3—Inspector—Blue

Part 4—Auditor—Green

Part 5—Local Government—G-rod

8/12/81

D.M. 11



Black Arch on the Curry Coast

COUNTY OF CURRY

ROAD DEPARTMENT

COURTHOUSE

GOLD BEACH, OREGON 97444

APPLICATION
FOR RURAL ADDRESS NUMBERTWP. 41 RNG. 13 SEC. 5AD TAX LOT # 5000BUILDING PERMIT # MCC-77-81

Lot 8

APPLICANT'S NAME MR. Kenneth R. CurrieCURRENT ADDRESS P.O. Box 3239 Harbor, Oregon

TYPE OF CONSTRUCTION: _____ SINGLE FAMILY HOME _____ MULTIPLE FAMILY HOME

X MOBILE HOME _____ COMMERCIAL BLDG. _____ OTHER _____

DIRECTIONS TO JOB SITE: _____

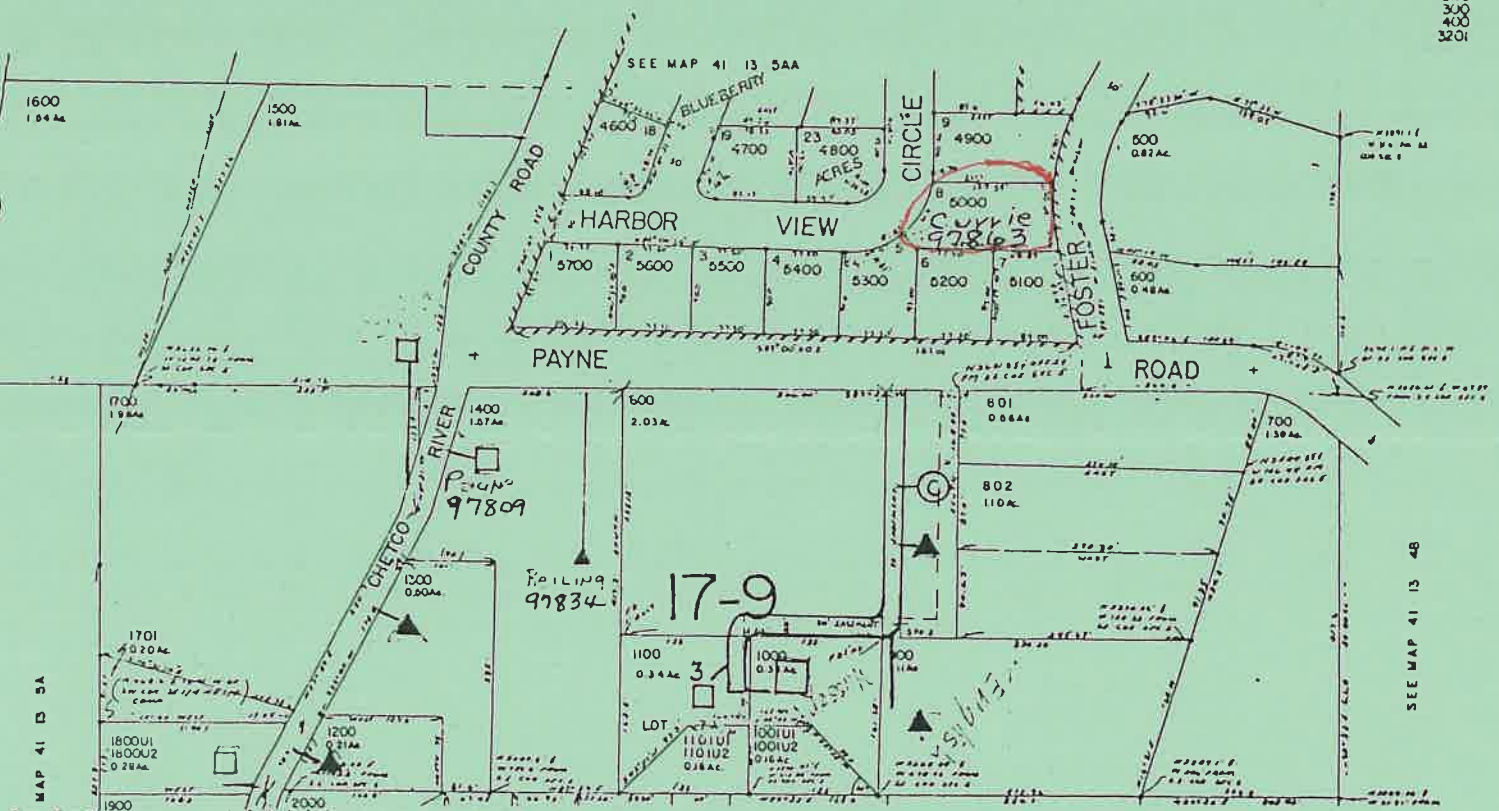
VICINITY MAPSE 1/4 NE 1/4 SEC. 5 T. 41S. R. 13W. W.M.
CURRY COUNTY

41 13 5AD

CURRY

1" = 100'

CANCELLED	NO
803	100
200	300
400	3201

APPLICANT'S NEW ADDRESS: 97863 Harbor View CircleDonald C. Hogue8/12/81