


Figure 2. Site plan including location of monitoring wells.

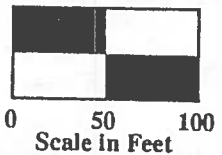

OMNI
Environmental
Services, Inc.



Project No.: HW132-05

Date: April 4, 1990

Drawing: HW(A):W132-5-1.DRW

17.8 - 9 =
3.1

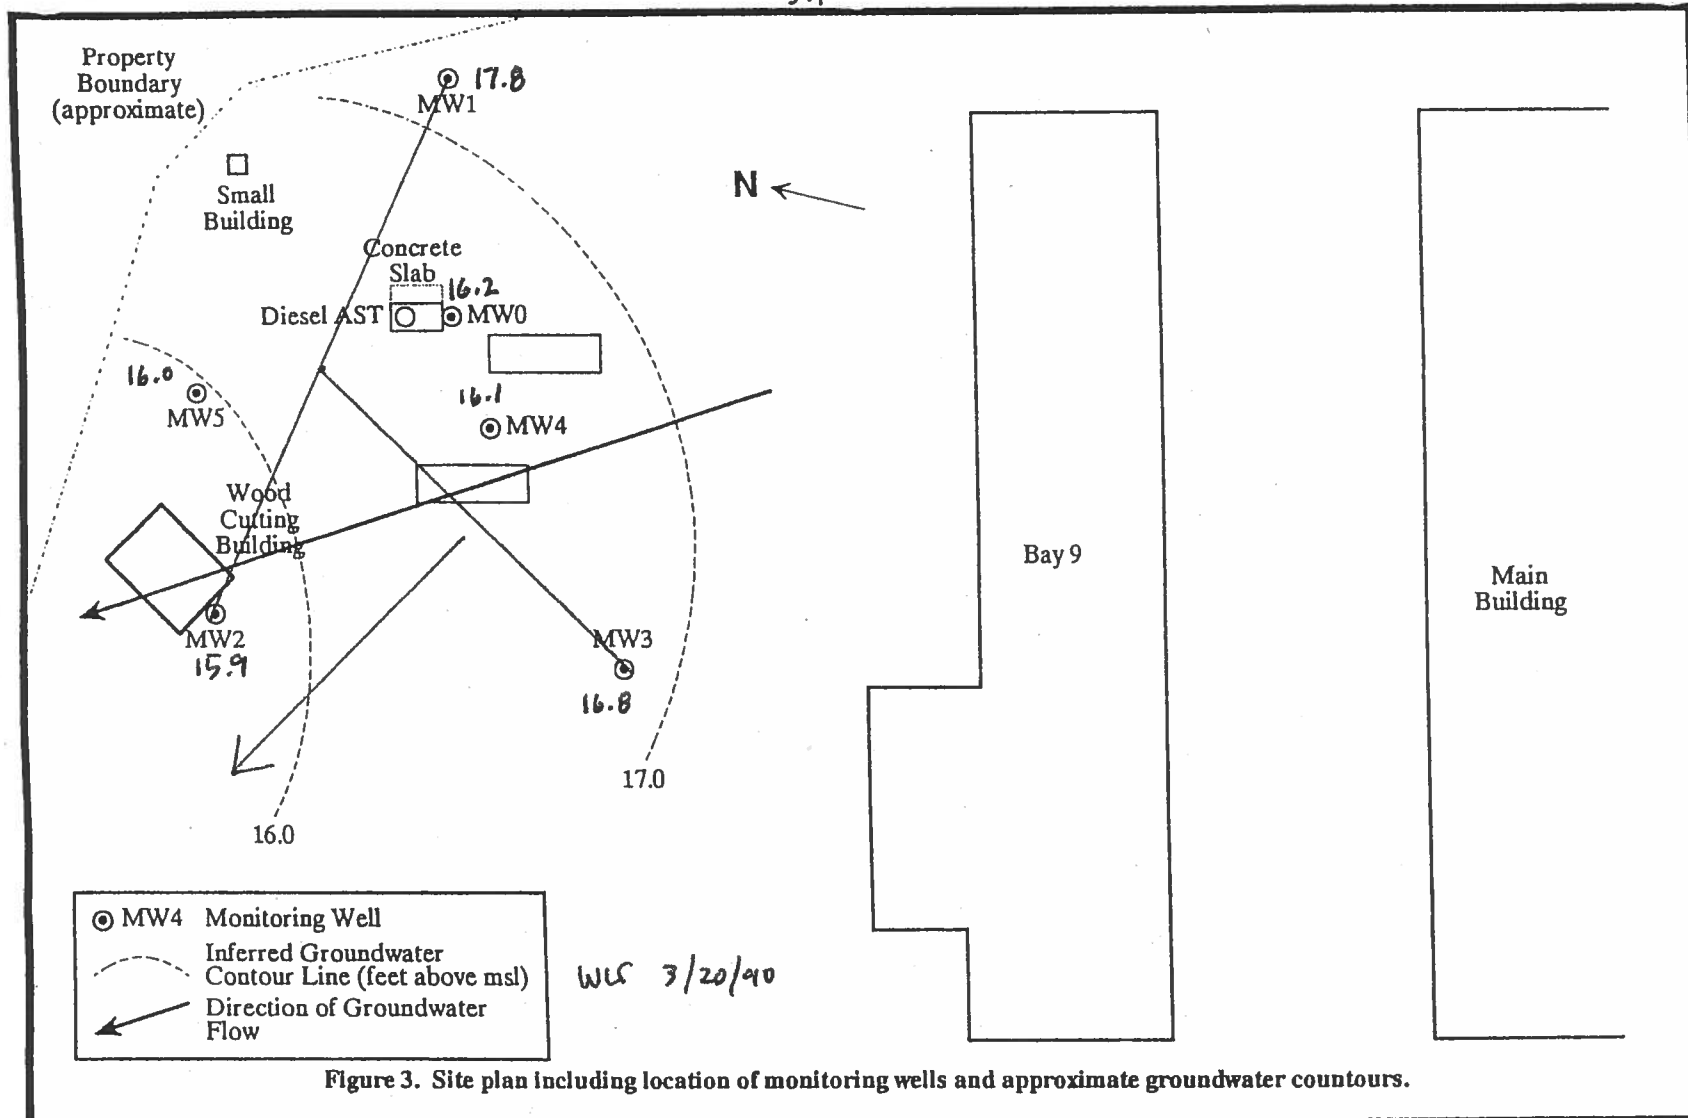


Figure 3. Site plan including location of monitoring wells and approximate groundwater contours.



OMNI
Environmental
Services, Inc.



0 50 100
Scale in Feet

Project No.: HW132-05

Date: April 4, 1990

Drawing: HW(A):W132-5-2.DRW