



Resolution 2003-069

A RESOLUTION ADOPTING THE MASTER PLAN FOR SUNSET PARK

WHEREAS, the City of Sherwood wishes to develop the remainder of park land known as Sunset Park; and

WHEREAS, Sunset Park is a component of the City of Sherwood Parks, Recreation, and Open Space Master Plan Update 2000; and

WHEREAS, the previous master plan dated February 2000 was not adopted; and

WHEREAS, the Parks and Recreation Board, in consideration of the city's rapid growth and changing demographics, sees a need to further develop a full master plan to meet the needs of the citizens; and

WHEREAS, the planning process provided numerous opportunities for citizens to be involved in creation of the master plan; and

WHEREAS, the Parks and Recreation Board and City staff considered public comments and alternatives in development of the final Master Plan.

NOW, THEREFORE, THE CITY RESOLVES AS FOLLOWS:


Section 1. The Sunset Park Master Plan dated September 3, 2003, prepared by Murase Associates and shown in Exhibit A is adopted as the plan for future development of Sunset Park.


Section 2. This Resolution shall be effective upon its approval and adoption.

Duly passed by the City Council this 9th day of September 2003.


Mark O. Cottle, Mayor

ATTEST:


C.L. Wiley, City Recorder

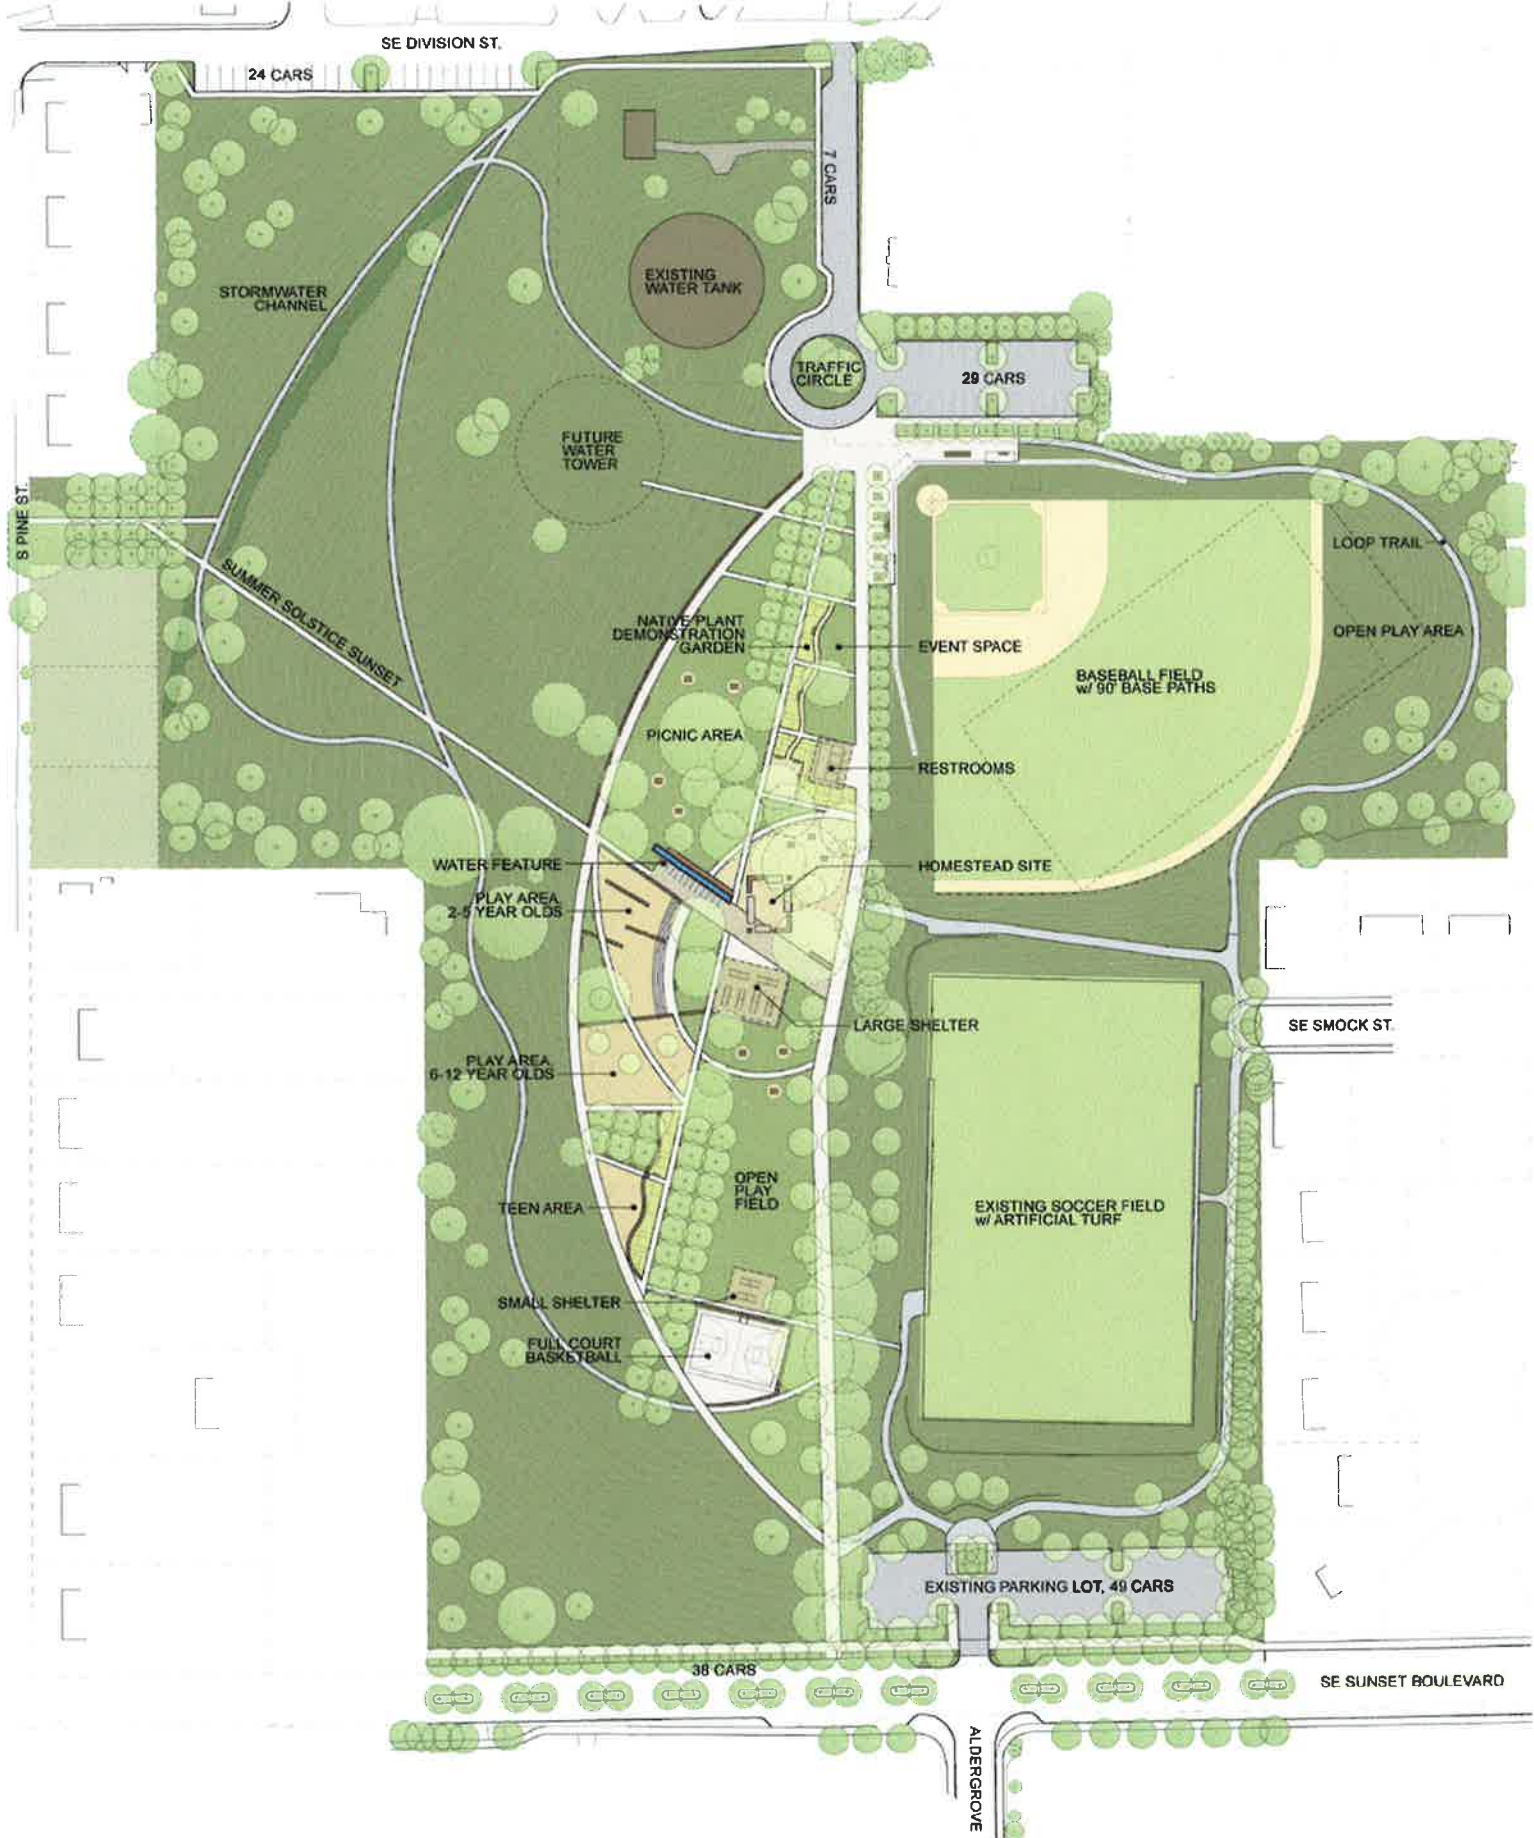

SUNSET PARK
 CITY OF SHERWOOD, OREGON
 ADOPTED BY SHERWOOD CITY COUNCIL - RES 2003-069

Exhibit A
 Resolution 2003-069
 September 9, 2003

SCALE: 1"=40'-0"  **MASTER PLAN**

09.03.03  M&S Associates
 1225 SE 27th St. Suite 100
 Sherwood, OR 97140
 Phone: 503.865.1111
 Fax: 503.865.1112
 www.mandassociates.com



Home of the Tualatin River National Wildlife Refuge

C.L. "Chris" Wiley
Asst City Manager/City Recorder
20 NW Washington Street
Sherwood OR 97140
Ofc 503-625-4246, Fax 503-625-4254
<http://www.ci.sherwood.or.us>
wileyc@sherwood.or.us

DATE: September 26, 2003

**TO: File
City Attorney Paul Elsner
Lexis Nexis Codification Service
Eng. – Sandra Burtzos**

Please remove the attached exhibit you currently have on file for Resolution 2003-069 and replace it with the page attached. Due to an administrative oversight, a working copy was sent out in error. Thank you all.



SUNSET PARK
CITY OF SHERWOOD, OREGON
 ADOPTED BY SHERWOOD CITY COUNCIL - RES 2003-069

Exhibit A
 Resolution 2003-069
 September 9, 2003

SCALE: 1"=40'-0"  **MASTER PLAN**

09.03.03

