


I, Jerry R. Hanson, Director of Assessment and Taxation and Ex-Officio County Clerk for said county, do hereby certify that the within instrument of writing was received and recorded in book of records of said county.

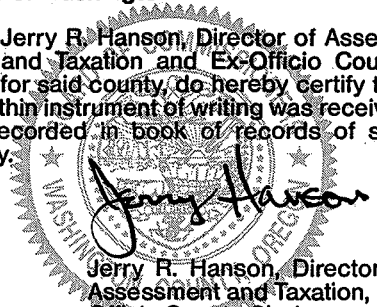

Jerry R. Hanson, Director of Assessment and Taxation, Ex-Officio County Clerk

Doc : 95054643
Rect: 148507 33.00
08/07/1995 11:05:53AM

25
28
C

WARRANTY DEED

KNOW ALL MEN BY THESE PRESENTS, That Sherwood Baptist Church, hereinafter called the grantor, for the consideration hereinafter stated, to grantor paid by City of Sherwood a political subdivision of the State of Oregon, hereinafter called the grantee, does hereby grant, bargain, sell and convey unto the said grantee and grantee's heirs, successors and assigns, that certain real property, with the tenements, hereditaments and appurtenances thereunto belonging or appertaining, situated in the County of Washington and State of Oregon, described as follows, to-wit: See Attached "Exhibit A", made a part hereof.

FOR PUBLIC ROADWAY PURPOSES

THE PROPERTY DESCRIBED IN THIS INSTRUMENT MAY NOT BE WITHIN A FIRE PROTECTION DISTRICT PROTECTING STRUCTURES. THE PROPERTY IS SUBJECT TO LAND USE LAWS AND REGULATIONS, WHICH, IN FARM OR FOREST ZONES, MAY NOT AUTHORIZE CONSTRUCTION OR SITING OF A RESIDENCE AND WHICH LIMIT LAWSUITS AGAINST FARMING OR FOREST PRACTICES AS DEFINED IN ORS 30.930 IN ALL ZONES. BEFORE SIGNING OR ACCEPTING THIS INSTRUMENT, THE PERSON ACQUIRING FEE TITLE TO THE PROPERTY SHOULD CHECK WITH THE APPROPRIATE CITY OR COUNTY PLANNING DEPARTMENT TO VERIFY APPROVED USES AND EXISTENCE OF FIRE PROTECTION FOR STRUCTURES.

To Have and to Hold the same unto said grantee and grantee's heirs, successors and assigns forever.

And said grantor hereby covenants to and with said grantee and grantee's heirs, successors and assigns, that grantor is lawfully seized in fee simple of the above granted premises, free from all encumbrances and that grantor will warrant and forever defend the said premises and every part and parcel thereof against the lawful claims and demands of all persons whomsoever, except those claiming under the above described encumbrances.

The true and actual consideration paid for this transfer, stated in terms of dollars, is \$6,400.00. However, the actual consideration consists of or includes other property or value given or promised which is the whole consideration.

In construing this deed and where the context so requires, the singular includes the plural and all grammatical changes shall be implied to make the provisions hereof apply equally to corporations and to individuals.

RETURN TO:
City of Sherwood
90 NW Park St
Sherwood, OR 97140

In Witness Whereof, the grantor has executed this instrument this 24 day of July, 1995 ;

If a corporate grantor, it has caused its name to be signed and seal affixed by its officers, duly authorized thereto by order of its board of directors.



Suzanne M. Owen
(SEAL)
Suzanne M. Owen, Treasurer

(SEAL)

STATE OF OREGON)
) ss.
County of Washington)

This instrument was acknowledged before me on July 24, 1995 by Suzanne M. Owen.

Before me:

Carl E Long
Notary Public for Oregon

My commission expires: Jan 7, 1996

After recording return to:

City of Sherwood
~~Attn: Ron Hudson~~ 90 NW Park Street
~~510 NW Washington St~~
Sherwood, OR. 97140

Accepted by the City of Sherwood by: Larry D. Cole
Larry D. Cole, City Manager/
City Recorder

SHWX0040
7/20/95
D.A.H.

A portion of a tract of land in the Southeast quarter on Section 32, Township 2 South, Range 1 West of the Willamette Meridian described in deed to Sherwood Baptist Church recorded at Book 782, page no. 154, June 2, 1970, Washington County Deed Records, said tract being more particularly described as follows:

Beginning at the intersection of the west line of the above described tract of land and the south right-of-way line of Sunset Boulevard; thence East along said south line, parallel to and 20.00 feet south of said centerline, 225.00 feet to the east line of the above described tract of land; thence South along said east line, 20.00 feet; thence West, parallel to and 40.00 feet south of the centerline of Sunset Blvd., 225.00 feet more or less, to the west line of said tract of land; thence North along said west line 20.00 feet to the Point of Beginning of this description.

The parcel of land to which this description applies contains 4500 square feet (.103 acres), more or less.

den


DAH:djh\o:\project\s\shwx0040\sherwood.leg

(TL 1100 2S1 32DC)

DAVID EVANS AND ASSOCIATES, INC.
A PROFESSIONAL SERVICES CONSULTING FIRM
OFFICES IN OREGON, WASHINGTON, CALIFORNIA AND ARIZONA
2828 S.W. CORBETT AVENUE
PORTLAND, OREGON 97201-4830
(503) 223-6663 FAX (503) 223-2701

4

S.E. SUNSET BOULEVARD

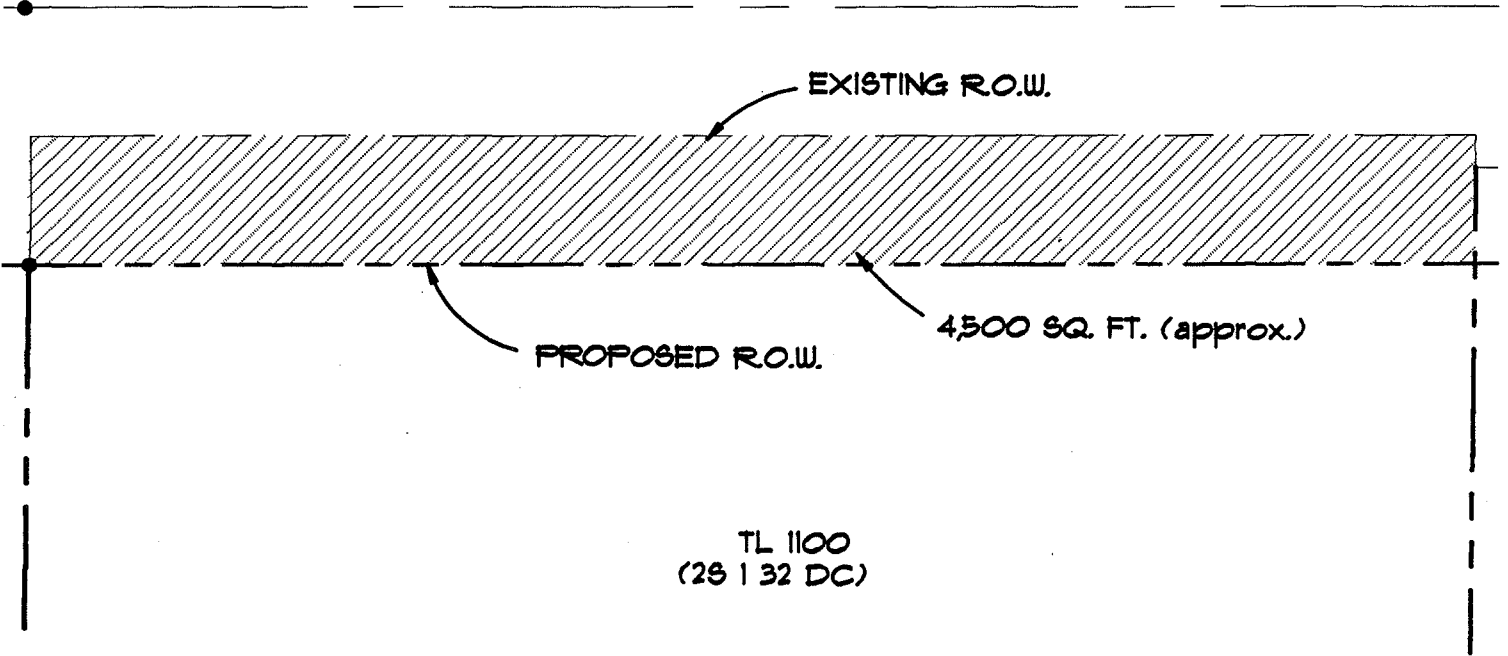

DAVID EVANS AND ASSOCIATES, INC.
2828 S.W. CORBETT AVENUE
PORTLAND, OREGON 97201-4802
(503) 223-8863

PROJECT

CITY OF SHERWOOD

SHEET

TITLE

TAX LOT 1100

2

FILE

DRAWN BY

DESIGN BY

SCALE

DATE

SHUX0040

DGM

DHG

1"=30'

5-31-95

5

17