



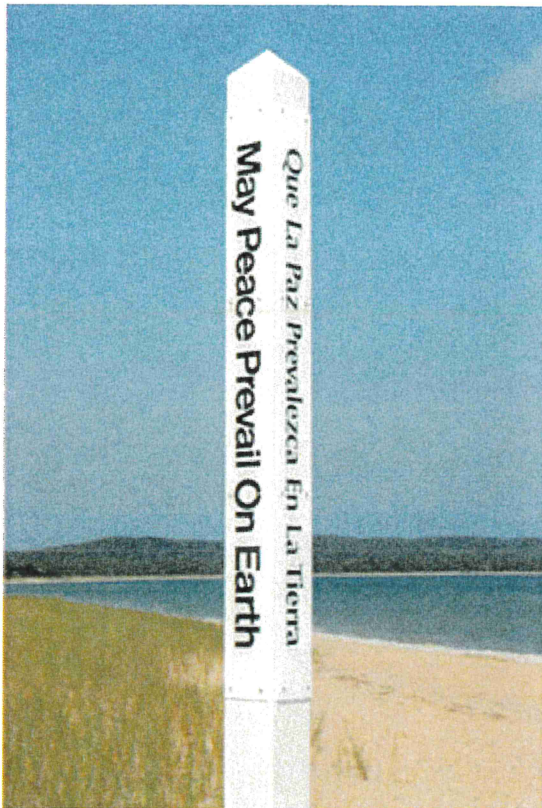

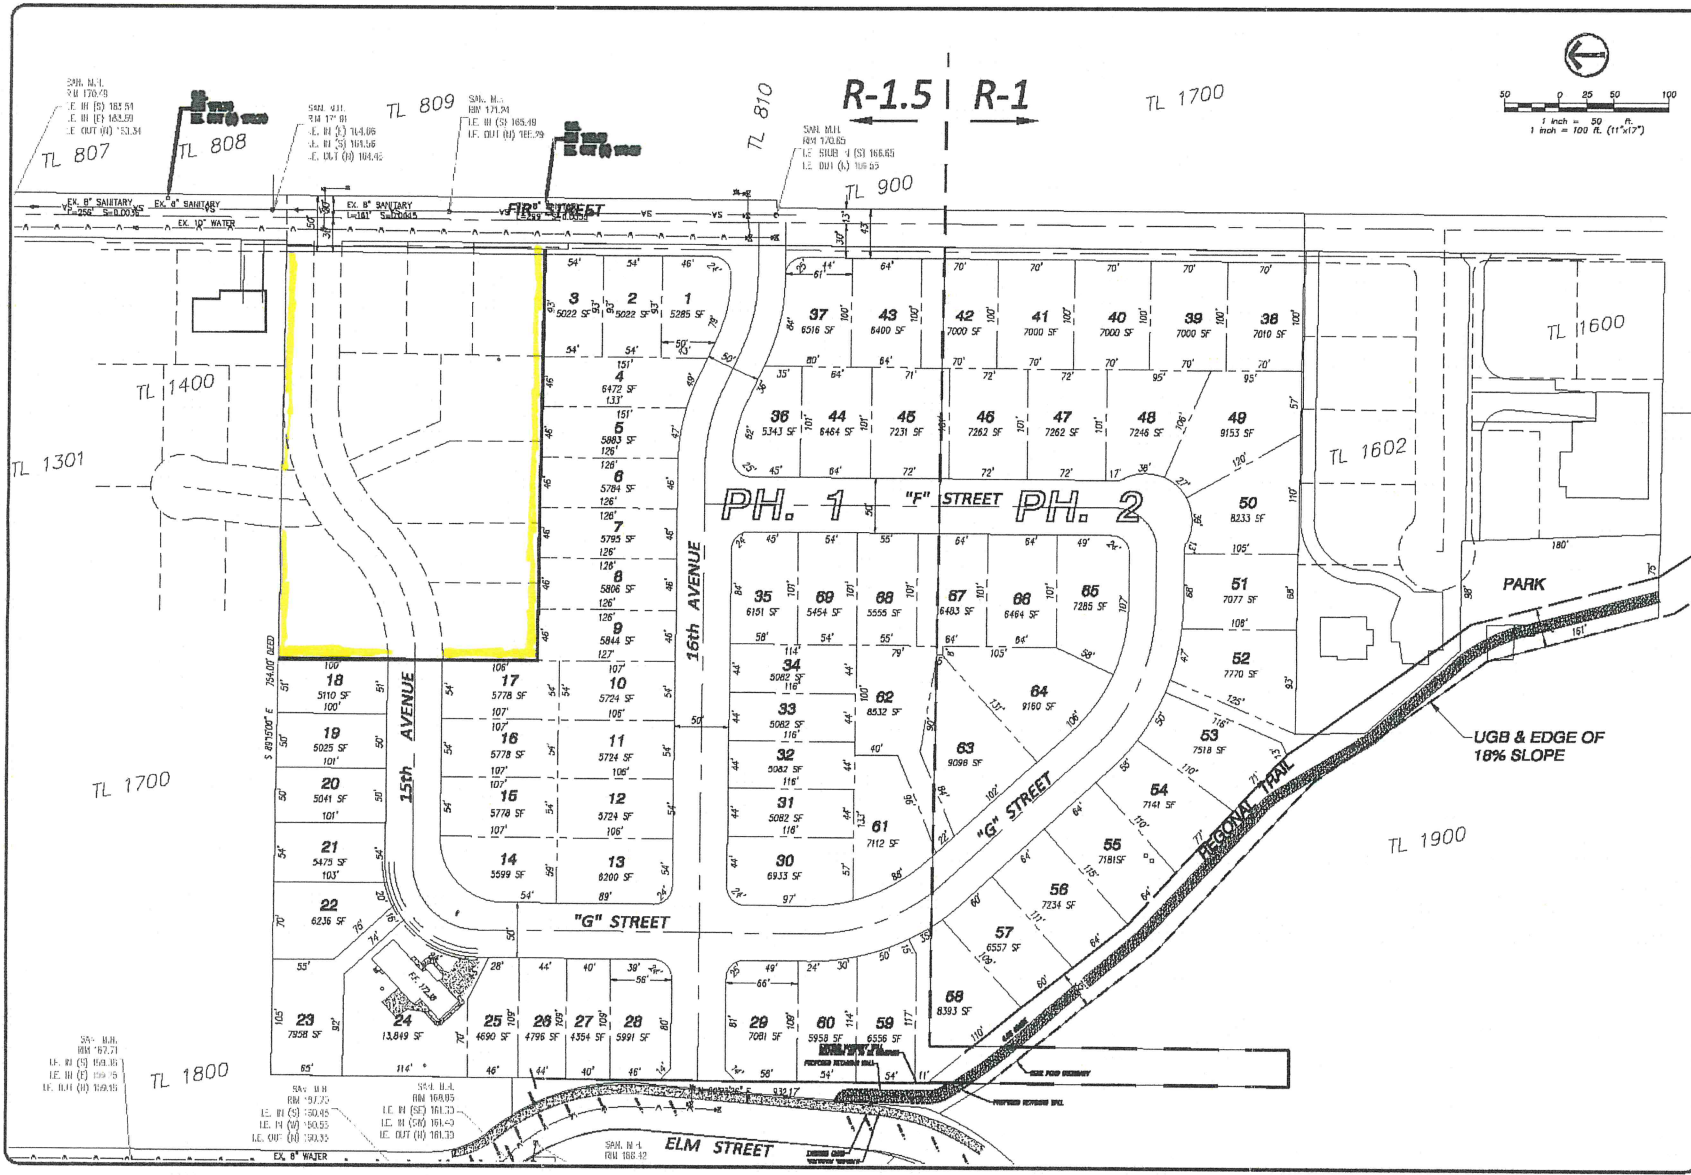

SOUTHWEST CANBY
TAX MAP T4S, R1E, SECTION 4
SOUTH ESTATE STREET
1882 NE ESTATE DRIVE
HILLSBORO, OREGON 97124
RYAN O'BRIEN
(503) 780-4061


STAFFORD
DEVELOPMENT COMPANY, LLC
1882 NE ESTATE STREET
HILLSBORO, OREGON 97124
RYAN O'BRIEN
(503) 780-4061

BECK POND
PRELIMINARY
PLAT

REVISIONS
DATE
DESCRIPTION

PLANNING & LAND DESIGN
1882 NE ESTATE DRIVE
HILLSBORO, OREGON 97124
RYAN O'BRIEN
(503) 780-4061

SHEET
OF

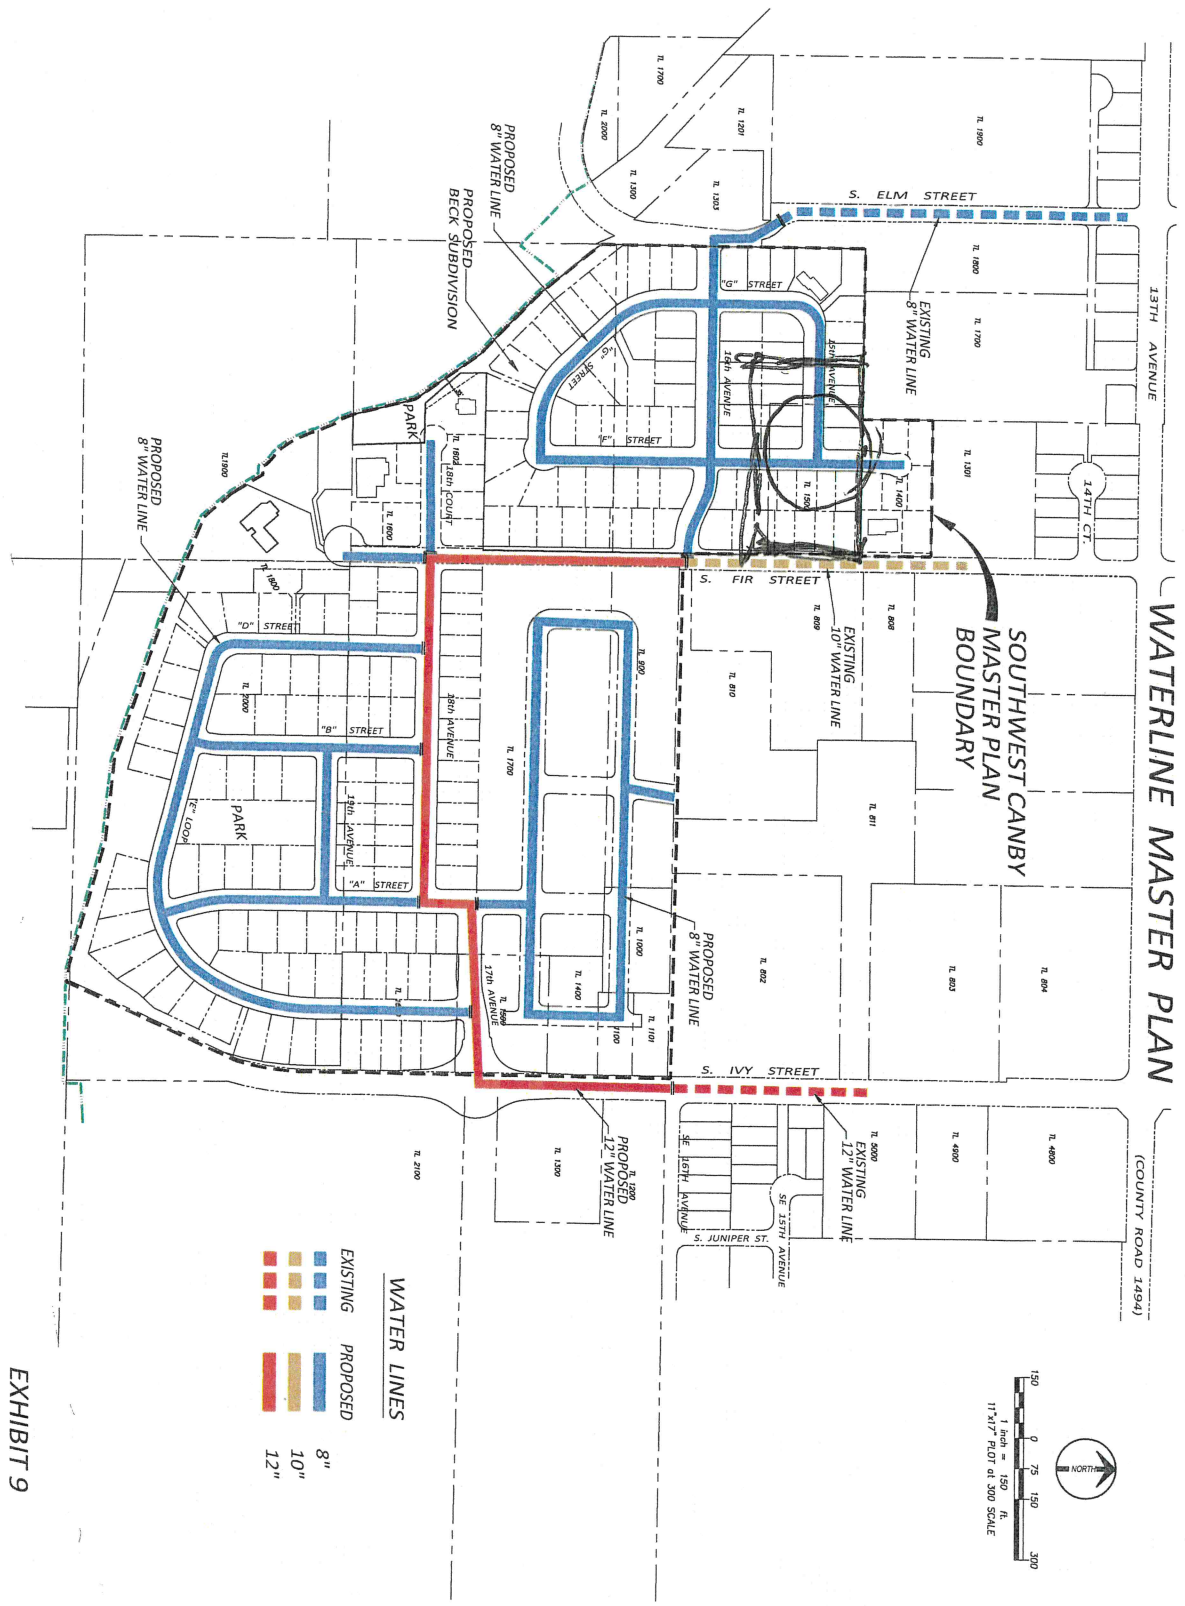

PLANNING & LAND DESIGN 1862 NE ESTATE DRIVE HILLSBORO, OREGON 97124 RYAN O'BRIEN (503)780-4061	REVISIONS		STAFFORD DEVELOPMENT COMPANY, LLC 485 SOUTH STATE STREET LAKE OSWEGO, OREGON 97034	SOUTHWEST CANBY TAX MAP T4S, R1E, SECTION 4 SEC. 4C: LOTS 1401, 1500, 1602 & 1900 SEC. 4D: LOTS 800, 1000, 1100, 1101, 1400, 1500, 1600, 1700, 1800 & 2000 SEC. 4E: LOTS 1400, 1500 & 1600 CITY OF CANBY, OREGON
	NO.	DATE		
1	1-12-18	REVISIONS PER 1-8-18 PLANNING COMMISSION MEETING		
2	1-25-18	UPDATE BECK POND SUBDIVISION TO INCLUDE STEINKE PROPERTY		



SHEET

OF

PLANNING & LAND DESIGN
 1662 NE ESTATE DRIVE
 HILLSBORO, OREGON 97124
RYAN O'BRIEN
 (503)780-4061

REVISIONS		
NO.	DATE	DESCRIPTION
1	1-12-18	REVISIONS PER 1-8-18 PLANNING COMMISSION MEETING
2	1-25-19	UPDATE BECK POND SUBDIVISION TO INCLUDE STEINKE PROPERTY

**SANITARY SEWER
MASTER PLAN**

STAFFORD
 DEVELOPMENT COMPANY, LLC
 485 SOUTH STATE STREET
 LAKE OSWEGO, OREGON 97034

SOUTHWEST CANBY
 TAX MAP T4S, R1E, SECTION 4

SEC. 4C LOTS 1401, 1600, 1602 & 1800
 SEC. 4D LOTS 800, 1000, 1100, 1101, 1400, 1500, 1600, 1700, 1800 & 2000
 SEC. 4EA LOTS 1400, 1500 & 1600

CITY OF CANBY, OREGON