


FOCUSED REMOVAL ACTION WORK PLAN



N Bradford Street / Union Pacific Railroad Right-of-Way

Portland, Oregon ODEQ ECSI#: 6480

Prepared for:

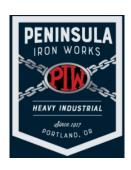

Peninsula Iron Works

Attn: Dave Johnson PO BOX 83067 Portland, Oregon 97283-0067

Issued on:

July 28, 2023

EVREN NORTHWEST, INC.

Project No. 1355-21001-09

Offices in Portland and Bend, OR / San Rafael, CA P.O. Box 14488, Portland, Oregon 97293 T. 503-452-5561 / E. ENW@EVREN-NW.com

1.0	Intro	duction a	and Background	1
	1.1	Conse	nt Order Work Plan Procedures	1
2.0	Obje	ctives and	d Overview of Proposed Work	2
	2.1	Remed	dial Action Objectives	2
	2.2	Propos	sed Scope of Work	2
		2.2.1	Soil Removal and/or Capping	2
		2.2.2	Soil Sampling and Analysis	3
3.0	Field	Methods	s and Procedures	4
	3.1	Pre-Fie	eld Activities (Including Access Agreements and Permitting)	4
	3.2	Soil Sa	ampling	4
		3.2.1	Laser-Level Surface Survey	4
		3.2.2	Incremental Sampling Method	5
		3.2.3	Proposed Soil Sample Collection	6
		3.2.4	Soil Sample Management and Naming	6
		3.2.5	Sample Transport and COC Procedures	7
		3.2.6	Laboratory Sub-Sampling and Compositing	7
		3.2.7	Laboratory Analysis	7
	3.3	Focuse	ed Soil Removal	8
	3.4	Confir	mation Residual Soil Testing	10
	3.5		ment of Demarcation Fabric and Excavation Backfill	
	3.6	Decon	stamination Procedures	10
	3.7	Equipr	ment Calibration	10
	3.8		igation-Derived Waste Storage and Disposal	
	3.9	Field D	Documentation	11
4.0	Quali	ty Assura	ance Project Plan	11
5.0	Proje	ct and Re	eporting Schedule	13
6.0	Certi	fication		14
8 N	Limit	ations		15

Tables

IN TEXT (labeled by Section – Number)

- 3-1 Explanation of Work Plan Decision Units
- 3-2 Summary of Proposed ISM Soil Sampling
- 3-3 Proposed Analysis Plan
- 3-4 Analytical Protocol
- 3-5 Summary of DU01 and DU02 Soil Removal Details
- 5-1 Work Plan Schedule

AFTER TEXT

1 Summary of Analytical Results - Soil

Figures

- 1 Site Vicinity Map
- 2 Site Plan
- 3 Historical PCB Sample Locations Near PIW, ODEQ
- 4 Previous Sample Location Diagram, ENW
- 5 Consent Order Action Areas
- 6 Work Plan Decision Units

Attachment

F&BI Standard Operating Procedure: ISM Sub-Sampling and Compositing

List of Acronyms and Abbreviations

BES Bureau of Environmental Services, City of Portland

bgs below ground surface City City of Portland client Peninsula Iron Works

CMMP Contaminated Media Management Plan

COC chain of custody DU decision unit

ECSI Environmental Cleanup and Site Information

ENW EVREN Northwest, Inc.

EPA US Environmental Protection Agency

F&BI Friedman & Bruya, Inc.

FSSI Focused Surface Soil Investigation

HASP Health and Safety Plan IDW Investigation Derived Waste

IS incremental sample

ISM Incremental Sample Methodology

ITRC Interstate Technology and Regulatory Council

JSCS Joint Source Control Strategy
LCS laboratory control sample
MFA Maul Foster Alongi
mg/Kg milligrams per Kilogram
MRL method reporting limit

MS matrix spike

ODEQ Oregon Department of Environmental Quality

PCBs polychlorinated biphenyls
PID photoionization detector
PIW Peninsula Iron Works; Client
QA/QC quality assurance/quality control

RBC risk-based concentration

RCRA Resource Conservation and Recovery Act

ROD Record of Decision ROW radius of way

RPD relative percent difference SLV screening-level value SRA soil removal action

TSCA Toxic Substance Control Act
UPRR Union Pacific Railroad
VCP Voluntary Cleanup Program
VOCs volatile organic constituents

1.0 Introduction and Background

This focused removal action work plan has been prepared by EVREN Northwest, Inc. ("ENW") on behalf of Peninsula Iron Works ("PIW") in response to an Order on Consent for Removal Action issued by the Oregon Department of Environmental Quality ("ODEQ") dated May 22, 2023 (DEQ No. LQVC-NWR-23-01). Figures 1 and 2 present a Site Vicinity Map and Site Plan, respectively, showing the general area and PIW site in relation to this area. Based on prior investigations conducted by PIW, Union Pacific Railroad ("UPRR"), the City of Portland, and the Oregon Department of Environmental Quality ("ODEQ"), ODEQ has found that PCBs are present at "high concentrations" in surface and subsurface soil on and adjacent to the PIW property and that PCB-impacted soil presents a complete exposure pathway to PIW employees and to community members who use Cathedral Park. ODEQ also found that "bare soil contaminated with PCBs on and adjacent to the PIW property may be migrating offsite through stormwater transport." The Order directs PIW (in part) to conduct a "Soil Removal Action" in accordance with a Scope of Work outlined in Exhibit B to the Order. The Scope of Work includes submission of a "Soil Excavation and/or Capping Work Plan" detailing actions proposed to reduce exposure of PIW workers and community members and to minimize the offsite transport of PCBs in stormwater. The Removal Action areas include (as detailed in Attachment A to Exhibit B of the Order) the portions of the N Bradford St right-of-way (exclusive of the UPRR right-of-way) adjoining the PIW property, a strip of exposed soil immediately southeast of the PIW building, and a nearby portion of Cathedral Park designated by ODEQ as "DU10" (Figure 6).

Maul Foster Alongi ("MFA"), investigating on behalf of ODEQ, reported (June 24, 2022) for DU10 a total PCB concentration of 3.45 mg/Kg obtained from one Incremental Sampling Methodology ("ISM) sample consisting of 50 soil aliquots obtained on a grid pattern established across the decision unit at depth of two (2) inches below surface grade (following removal of wood chips). ENW requested of ODEQ, and obtained, permission to submit the required Removal Action Work Plan for DU10 in stages; submission of Work Plan to conduct further soil sampling and analysis within the area of DU10 followed by submission of an Addendum/Supplement to the Work Plan that presents sampling results and proposed soil excavation and/or capping actions for DU10 intended to mitigate any imminent threats to human health and safety or to the environment and to prevent or reduce any potential for stormwater transport of PCBs.

1.1 Consent Order Work Plan Procedures

Exhibit B, Item IV describes the following procedures for a *PCB Impacted Soil Excavation and/or Capping Work Plan*. This Work Plan incorporates all of these procedures.

- 1. A description of the proposed PCB impacted soil excavation and/or capping, which shall include addressing hot spot concentrations and locations in Consent Order Action Areas.
- 2. Access agreements and permitting requirements, including TSCA compliance with PCB cleanup and disposal.
- 3. Material management and disposal.
- 4. Implementation and reporting schedule.

Procedure 1 is included throughout this Work Plan. Procedures 2 and 3 can be found in Section 3. Procedure 4 can be found in Section 5.

2.0 Objectives and Overview of Proposed Work

The objectives of the scope of work presented in this Work Plan are consistent with those of the Consent Order Work Plan (Exhibit B, Item IV). Specifically, to conduct soil excavation and/or capping to reduce exposure of site workers and community members to high concentrations of PCB-impacted soils on and adjacent to the PIW property, and to minimize the offsite transport of PCBs in stormwater.

2.1 Remedial Action Objectives

The remedial action objectives for the site are to:

- 1. Place a timely and temporary cover over PCB-impacted soils to prevent direct contact with highly contaminated surface soil. **Complete.**¹
- Excavate and/or cap PCB-impacted soil to reduce potential exposure of site workers and community members on and adjacent to the PIW property and to minimize the offsite transport of PCBs in storm water.

2.2 Proposed Scope of Work

As described in Section 1.1, there will be two concurrent scopes of work for Consent Order Action Areas.

- ➤ Soil removal and/or capping will proceed in Action Areas PIW DU01, ISM03, ISM03 plus, ISM04, and ISM04 plus.
- Soil sampling will be conducted in Action Areas DU10 and DU10-Plus to provide a better understanding of the distribution of PCB-impacted soils in this area. A supplement to this Work Plan will be prepared that describes potential proposed soil removal and/or capping actions for these areas.

Both of these work scopes are discussed further below.

2.2.1 Soil Removal and/or Capping

Proposed site work will consist of the following components:

- Notifications to ODEQ. Notification of planned work and facilitation of duplicate sampling will be
 made to ODEQ consistent with the requirements of Consent Order, Section 7(F)(1)-Notice and
 Samples:
 - At least five working days before any excavation, drilling, sampling, or other fieldwork to be conducted under this Work Plan, but in no event less than 24 hours before such activity.
 - Upon ODEQ's verbal request, make every reasonable effort to provide a split or duplicate sample to DEQ or allow DEQ to take a split or duplicate of any sample taken.
- Characterize soil for disposal. Soils planned for removal within ODEQ areas ISM03, ISM03 plus, ISM04 and ISM04 plus (EDU02) will be sampled to characterize excavated materials for disposal (Figure 6).

¹ ENW. June 8, 2023. Temporary Mitigation Measure (summary letter to Peninsula Iron Works)

- Focused Soil Removal Action. A Focused SRA will be conducted in EDU01 and ISM03, ISM03 plus, ISM04, and ISM04 plus (EDU02). Excavation spoils will be directly loaded onto dump trucks and transported to a licensed disposal facility under an approved soil profile.
- Post-Soil Removal Confirmation Soil Sampling. Soil samples will be collected from the final limits
 of excavation areas to document residual concentrations of PCBs in soil.
- Backfill and Placement of Protective Cap. Geotextile fabric (demarcation fabric) may be placed
 at the base of the excavations (based on residual PCB concentrations in soil in each removal area)
 and the excavations backfilled with imported material to provide a physical barrier (thickness
 specific to each area) to prevent exposure to underlying PCB-contaminated soils.
- Report Preparation. The results of the work proposed above will be described in a report. At a minimum, the report will include:
 - Document investigative methods and procedures used.
 - Present pertinent information on maps, boring logs, and field sample data sheets.
 - Present findings and conclusions of the fieldwork.
 - Chain-of-custody records and analytical reports.
 - Identification of data gaps, if any.

During this work, should results indicate a need for additional work, ODEQ will be consulted regarding proposed actions. PIW may elect at any time during or after implementation of this Work Plan to undertake measures beyond those described herein as necessary to address contamination in the areas under investigation. Such additional measures will be subject to prior approval by ODEQ as required at paragraph 5.C. of the Order on Consent.

2.2.2 Soil Sampling and Analysis

ENW is proposing ISM surface soil sampling of Action Areas DU10 and DU10-Plus to further characterize the extent of PCBs in soil.

As illustrated on Figure 6, Consent Order Action Area DU10 and DU10-Plus will be divided into six subdecision units (DU10-a through DU10-f, based on surface topographic contours and onsite communications with ODEQ on June 7, 2023 regarding inferred surficial flow paths) and Action Area DU10-Plus will be divided into two subdecision units (DU10-Plus-a and DU10-Plus-b)..

Prior to sample collection, a focused laser-level elevation survey will be conducted within Action Area DU10 to supplement available LIDAR data that is the basis for the elevation contours illustrated on Figure 6. Based on the findings of this focused survey, the section boundaries may be modified somewhat.

In each sub-DU, one ISM sample will be collected from a depth of 0.2 feet bgs and analyzed for total PCBs as Aroclors. Incrementally deeper ISM samples (0.5-foot depth bgs increments) will be collected if shallow samples from that sub-DU exceeds the screening RBC of 0.52 mg/Kg.

Notifications to ODEQ will be made as described above in Section 2.2.1.

Once sampling data is available, a supplement to this Work Plan will be prepared presenting findings and proposing soil removal and/or capping consistent with the Remedial Action Objectives identified in Section 2.1.

3.0 Field Methods and Procedures

This section describes the methods proposed to complete the field work described above. All work will be performed by employees and subcontractors trained and licensed to work with hazardous materials. Safety procedures will be strictly enforced through the use of a Health and Safety Plan.

3.1 Pre-Field Activities (Including Access Agreements and Permitting)

The following activities will be completed prior to beginning field work:

- Obtain written approval of this Work Plan from ODEQ.
- Access agreements to Consent Order Action Areas will be finalized in cooperation with current UPRR and City of Portland.
- ENW will contract with a UPRR- and City-approved railroad traffic management company to oversee work near the UPRR tracks.
- ENW will obtain a disposal permit for disposal of PCB-impacted soil. ENW has applied and obtained approval from Waste Management for disposal of soils containing PCBs at concentrations up to 10 mg/Kg, as long as the waste was not generated by a TSCA source. An alternative disposal facility will be identified and ENW will obtain the appropriate disposal permit if characterization sampling suggests PCBs in soils to be removed at concentrations greater than 10 mg/Kg. One alternative option identified for PCBs in soil above 10 mg/Kg is Waste Management's Columbia Ridge Landfill in Arlington, Oregon.
- Locate utilities in proposed work areas and sample locations by placing a call with Oregon One
 Call Utility Notification Service and UPRR fiber locating a minimum of 48 hours prior to the start
 of subsurface activities. In addition, a private underground utility locator will be contracted to
 mark subsurface utilities and clear excavation and/or sample locations.
- Prepare a site-specific Health and Safety Plan (HASP)to address potential environmental and
 physical hazards associated with the proposed field activities. The HASP will establish personnel
 protection standards and mandatory safety practices and procedures for use during onsite
 activities. A copy of the site-specific HASP will be presented to all ENW field personnel and their
 subcontractors. A tailgate safety meeting will be conducted with all site workers, prior to the start
 of site any work.

3.2 Soil Sampling

3.2.1 Laser-Level Surface Survey

ENW will conduct a laser-level surface elevation survey within Action Area DU10. The purpose of this survey is to confirm land surface elevation contours modeled using LiDAR data. The survey will be conducted by gridding the entire DU10 area in equal area grid cells and collecting relative surface elevation data using a laser level from the center of each grid cell, recorded to the nearest 0.01-foot. A GPS unit capable of sub-meter lateral accuracy will be used to record each land surface collection point. The relative surface elevations will then be modeled using GIS software to generate surface contours within DU10, which will then be compared to the contours generated using LiDAR data. Based on these contours, slight modifications to sub-DU margins may be made.

3.2.2 Incremental Sampling Method

ENW proposes to use the Incremental Sampling Methodology (ISM) during pre-soil removal characterization sampling (EDU02), further characterization of PCBs (in unpaved areas of DU10 and DU10-Plus), and during post-soil removal confirmation sampling in EDU01 and EDU02. The ISM is a composite sampling method developed by the Interstate Technology and Regulatory council (ITRC)² consisting of collecting many small increments of soil (discrete soil increments) from a given decision unit (DU) and compositing them into one larger sample. The ISM approach minimizes the effects of heterogeneity in the soil (micro scale and short scale), provides a more accurate representation of contaminant concentrations within each DU, and reduces data variability. A properly prepared composite sample provides a reasonably unbiased estimate of the mean concentrations of the volume targeted for sampling by each DU. Sampling will follow the decision unit characterization guidance developed by the ODEQ.³

Decision units will be divided in a grid pattern consisting of approximately 50 grids, following the State of Hawaii's guidance ⁴ or ODEQ guidance.⁷ Soil increments (soil samples of equal mass, approximately 40 grams each) will be collected from each increment grid using systematic random sampling, resulting in collection of 50 soil increments from the DU. Grid locations will be distributed evenly within the decision unit to ensure that the entire decision unit population is equally represented in the final multi-increment sample. Wood debris and large rocks will be removed from each soil increment prior to combining in the laboratory-provided sample container. A scale will be used to measure the initial increments sample to estimate the final mass of the total number of increments needed to achieve 2 kilograms of total soil sample.

Increments are anticipated to be collected using a decontaminated stainless-steel hand auger and/or stainless steel push probe. If necessary, based on soil conditions, alternative tooling may be utilized including a stainless-steel hand trowel, stainless-steel shovel, manual direct-push tooling, or mini-excavator. Field personnel may need to move some small material to access sampling locations where compacted surface conditions exist. Additionally, the presence of asphalt cover could prevent hand auger sampling at all proposed locations. If hand auger refusal is met before reaching the target sample depth, the sample location may be adjusted by up to 10 feet on either side of the original location so that the appropriately-sized material can be sampled. If using an excavator bucket, care will be taken to collect the sample increments from the middle of the bucket, away from the bucket walls, to prevent cross-contamination between sample increments.

Sample depths will be established based on the type of soil sampling performed, as described below.

The complete quality assurance and quality control (QA/QC) program to be conducted as part of this investigation is presented in Section 4. QA/QC samples will consist of field duplicate samples and equipment blanks. Duplicate and triplicate samples (replicates) will be collected as described in Section 4. Replicate locations will be identified within each grid, no closer than 3 feet from the original increment locations in the same manner using the systematic random collection scheme.

² The Interstate Technology & Regulatory Council (ITRC), October 2020. *Incremental Soil Sampling Methodology (ISM) Update.*

³ ODEQ, 2020. *Decision Unit Characterization*. Land Quality Division Cleanup Program, Oregon Department of Environmental Quality, September 14, 2020.

⁴ State of Hawaii Department of Health, July 2021. Characterization of Decision Units. https://health.hawaii.gov/heer/tgm/section-04/#4.2.5

3.2.3 Proposed Soil Sample Collection

The following table details conversion of existing Consent Order Action Areas to new ISM decision units for proposed work.

Table 3-1. Explanation of Work Plan Decision Units

Consent Oder Action Area (see Figure 5)	Work Plan Decision Unit/Sub- Decision Unit (see Figure 6)	Explanation
PIW DU01	EDU01	Here the Action Area and Work Plan decision unit are the same.
ISM03 ISM03 plus ISM04 ISM04 plus	EDU02	These four Action Areas are all adjacent strips along the UPRR/N Bradford Street ROW and have been combined into one decision unit for this Work Plan.
DU10 and DU10-Plus	DU10-a DU10-b DU10-c DU10-d DU10-e DU10-f DU10-Plus-a DU10-Plus-b	Unpaved areas of this Action Area will be divided into sections based on surface topography.

ENW proposed to collect ISM soil samples as presented in the below table.

Table 3-2. Summary of Proposed ISM Soil Sampling

Sample Type	Work Plan Decision Unit	Collection Depth(s)
	DU10-a DU10-b DU10-c DU10-d	ISM samples from each DU at: 0.2 feet below ground surface (bgs)
Further Characterization ¹	DU10-e DU10-f	Deeper ISM samples at 0.5-foot increments if the 0.2-foot sample exceeds 0.52 mg/Kg
	DU10-Plus-a	
	DU10-Plus-b	
Disposal Characterization Sampling	EDU02	One ISM sample from DU at: 0 to 0.5 feet bgs
Post Soil Removal Confirmation Sampling ²	EDU01 EDU02	One ISM sample from each DU at: 0 to 0.5 feet below final excavation (cut) grade

Table 3-2 Notes:

- 1. The further characterization samples from the 0.2-foot sample depth from each decision unit will be analyzed for total PCBs as Aroclors. Incrementally deeper samples will be collected and analyzed if shallow samples from a specific decision unit (DU10-a through DU10-f and DU10-Plus-a through DU10-Plus-b) exceed ODEQ's recreational screening RBC of 0.52 mg/Kg.
- 2. Two replicate ISM samples will be collected from one decision unit during post soil removal confirmation sampling, following the QA/QC protocol in Section 4.

3.2.4 Soil Sample Management and Naming

ISM soil samples will be collected from the specified depth and placed into the appropriate containers provided by Friedman & Bruya, Inc. (F&BI) of Seattle, Washington. After sample jars are filled, samples

will be placed in a cooler with artificial ice. Sample containers will be labeled with a unique sample identification number, date, time, preservative, and analysis requested. The sample ID will indicate the sampling location, depth, type, and date using the following naming convention:

Sample ID: EDU01-

Sample type: IS-(Incremental Sample)

Sample depth (in feet): 0.5-

Sample Date: 230601

For example, sample ID EDU01-IS-0.5-230601 would indicate an ISM sample collected from EDU01 on June 1, 2023 from a depth of 0.5 feet. For QA/QC replicate samples, a unique sample ID will be appended with "REP01" or "REP02" to the sample identification.

3.2.5 Sample Transport and COC Procedures

After surface soil samples have been collected, they will be placed in a cooler with ice or equivalent and transported to the analytical laboratory. Chain-of-custody (COC) procedures will begin in the field and will track delivery of the samples to the laboratory. Specific procedures are as follows:

- Individual sample containers will be packed to prevent breakage and leakage.
- COC forms will be placed in a sealed plastic bag and inside the cooler.
- Signed and dated COC seals will be used to secure all coolers before shipping.

Upon transfer of samples to the laboratory, the COC form will be signed by the persons transferring custody of the coolers. Upon receipt of samples by the laboratory, the shipping-container seal will be broken, and the condition of the samples will be recorded by the receiver.

3.2.6 Laboratory Sub-Sampling and Compositing

All laboratory subsampling and sample preparations will be conducted in accordance with ITRC protocols (air dried, sieved, subsampled, and composited) upon receipt by the contracted laboratory. An ISM subsampling and compositing standard operating procedure prepared by Friedman & Bruya, Inc. (F&BI) of Seattle, Washington, is included as an Attachment.

3.2.7 Laboratory Analysis

All ISM samples will be analyzed according to the Analysis Plan shown in Table 3-3, below. The laboratory will be requested to provide all gas chromatograms as part of the laboratory report and to archive all samples for up to one year. Sample containers, preservatives, and holding times for each analytical method are provided on Table 3-4.

Table 3-3. Proposed Analysis Plan

Analytical Method	Constituents	Soil
NW-TPH-HCID	Total petroleum hydrocarbons identification (HCID)	Pre-excavation characterization samples
NW-TPH-Gx	Total petroleum hydrocarbons as gasoline- range organics (GRO)	Pre-excavation characterization samples suggested to contain gasoline by NWTPH-HCID
NW-TPH-Dx	Total petroleum hydrocarbons as diesel- range organics (DRO) and residual-range organics (RRO)	Pre-excavation characterization samples suggested to contain diesel or heavy oil by NWTPH-HCID
EPA 6020	Resource Conservation and Recovery Act (RCRA) 8 Total Metals	Pre-excavation characterization samples
EPA 8082-SIM	Polychlorinated biphenyls (PCBs) (as Aroclors)	All

Table 3-4. Analytical Protocol

Analyte(s)	Analytical Method	Container and preservative	Holding time	Preservation
Soil:				
GRO	NWTPH-Gx	4-oz Clear wide mouth glass, minimum headspace	14-days	Ice
DRO	NWTPH-Dx	4-oz Clear wide mouth glass, minimum headspace	14-days	Ice
RCRA 8 Total Metals	EPA 6020	4-oz Clear wide mouth glass, minimum headspace	6-months	Ice
PCBs	EPA 8082 EPA 1668	2.5-oz (discrete) or 1-gallon (ISM) clear wide mouth glass	14-days	Ice

3.3 Focused Soil Removal

Focused soil removal of PCB-impacted soils is planned for Work Plan decision units EDU01 and EDU02 (identified on Figure 6). The specific scope for Work Plan decision units DU10-a through DU10-f and DU10-Plus-a and DU10-Plus-b will be presented in a supplement to this Work Plan.

The estimated area and volume of PCB contaminated soil planned for removal under this scope of work is detailed by area in Table 3-5.

Table 3-5. Summary of EDU01 and EDU02 Soil Removal Details

Item	EDU01	EDU02
Description	Long grassy strip between the PIW building and City parking lot 9' wide x 170' long	Two elongate strips, one on each side of the UPRR railroad tracks, each measuring about 12 to 20 feet wide and 225 to 230 feet long, currently covered by track ballast, compacted gravelly soils.
Area	Approx. 1,420 square feet	Approx. 7,185 square feet (less existing asphalt cover, to be determined)
Mitigation Goal	Remaining soils below ODEQ's RBC of 0.52 mg/Kg or sufficiently capped to minimize potential exposure	Remove top 0.5 feet of exposed soil (highest PCB impacts). Remaining impacts are capped or will be capped.
Proposed area of soil removal	Full extent of EDU01	Excavation will extend laterally to the edge of any existing asphalt or asphaltic concrete cover. No asphalt will be removed during excavation. However, the asphalt apron of the PIW building will be inspected, and repairs made as necessary. Excavation will encroach no closer than 1.5 feet of railroad infrastructure. It will extend up to the apron of the PIW building (or existing asphalt) to the east, and to the edge of Cathedral Park property to the west.
Proposed depth of soil removal	0.5-feet bgs (additional soil removal to be determined based on the results of confirmation testing)	0.5 feet bgs
Estimated volume of soil to be excavated	Approx. 700 cubic feet, 25 banked cubic yards, or ~40 tons	Approx. 3,592 cubic feet, 133 banked cubic yards, or 200 tons

ENW will supervise the removal of PCB-impacted soil and implement the following general guidelines during work:

- All activities will be conducted under the methods and procedures outlined in the HASP.
- Before initiating the soil removal in EDU02, ENW's contractor will remove the temporary fabric
 cover from its location on the west and east sides of the railroad tracks. The material will be
 disposed with the removed soil from this area.
- All excavation will be conducted at the direction of an ENW licensed geologist.
- Excavation spoils will be direct-loaded onto awaiting dump trucks to the extent practicable and transported for disposal to a licensed landfill facility under an approved disposal permit.
- Dump trucks will endeavor to remain on asphalt surfaces during loading, to the extent practical, and measures will be implemented to ensure no tracking of soil during trucking activities.
- Best management practices, including dust control measures, will be employed to maintain a safe environment for workers during excavation of soils.
- Copies of the disposal tickets will be retained to document volume of soil removed.

- A photoionization detector (PID) and visual inspection for soil staining will be used to document removed soils, and the screening results will be recorded in a field notebook.
- Work conducted each day will be documented, including the lateral and vertical extent of progressive excavation, field inspection results (lithology, photo-ionization detector measurements, sheen testing, odor, olfactory evidence, etc.), the disposition of soils, samples collected, soil stockpiles created and loads of soil hauled offsite.

3.4 Confirmation Residual Soil Testing

Following soil removal, confirmation soil samples will be collected from the final limits of excavation areas to document residual concentrations of PCBs in soil using ISM protocols as described in Section 3.2.2. The objectives for confirmation sampling are to demonstrate that residual concentrations of PCBs in soil are below 0.5 mg/Kg (EDU01) and to document the concentrations of PCBs in soils to be capped (EDU02).

3.5 Placement of Demarcation Fabric and Excavation Backfill

The excavations will be prepared and backfilled. Prior to backfilling, any areas with residual soil concentrations greater than 0.52 mg/Kg will be overlain with a geotextile fabric (as a demarcation fabric) at the floor of the excavation prior to backfilling. The demarcation fabric will be brightly colored (e.g., orange) and extend across the entire footprint of the excavation area. Backfilling will commence as follows:

- EDU01 Once results concentrations of PCBs in EDU01 are shown to be below 0.5 mg/Kg, the excavation will be backfilled with clean soil imported from a commercial source to match the surrounding grade. The area will be planted with grass to restore it to its current condition.
- EDU02— The excavation will be backfilled with 0.5 feet of ¾ inch crushed gravel overlay to match the surrounding surface grade. Clean rock backfill will be locally sourced. Gravel backfill will be compacted using available equipment and feathered to match existing grade.

3.6 Decontamination Procedures

Before collecting any sample, collection tools will be decontaminated by using a sequential wash of Alconox® solution, rinsed in tap water from a known source (e.g., municipal water), and subjected to a final rinse with distilled/de-ionized water. Wash and rinse liquids will be changed frequently during sampling activities, as appropriate. Wash and rinsate fluids and decontamination solids will be collected and staged in drums for disposal. Disposable sampling equipment will be used to the extent practicable. Fresh nitrile gloves will be worn during any sample collection and when handling tools which are to be inserted into sampling areas. Solid waste generated during sampling activities (gloves, paper towels, etc.) will be appropriately disposed.

3.7 Equipment Calibration

Monitoring equipment used during sampling (e.g., photoionization detector [PID]) will be calibrated according to manufacturer's specifications at the beginning of each sample day. Meter calibration will be checked at least twice during a sample day (middle and end of day) or when meter drift is suspected. The meters will be calibrated with gases or buffered solutions closest to known field parameters (VOC concentration = $100 \, \mu g/m^3$ methane or heptane for PID calibration).

3.8 Investigation-Derived Waste Storage and Disposal

Potentially impacted investigation-derived waste (IDW) generated during this investigation will consist of decontamination water, PPE (personal protective equipment), and disposable materials used for sample collection and processing. PCBs are the sole contaminant identified based on laboratory results of previous samples. Analytical results of previous samples have identified PCBs in soil greater than 50 mg/Kg. The scope of work for this investigation includes waste characterization sampling to make a final waste determination of excavated soils generated during the Focus Soil Removal Action per ODEQ 340-101-0001.

Solid IDW. Disposable materials (e.g., nitrile gloves, Ziploc bags) will be placed in trash bags and disposed of in a municipal waste bin onsite.

Decontamination Water. Water associated with decontamination of sampling equipment will be containerized in drums at the designated waste staging area. Upon receipt of analytical data, the disposal requirements of the drummed fluid investigation-derived waste will be evaluated. It is anticipated that all waste generated will be handled as a hazardous material and will not be characteristic of hazardous waste. However, water waste determined to be impacted with contaminants at levels regulated under RCRA rules as characteristic (hazardous waste) must be disposed or treated in a manner consistent with RCRA regulation. Waste containers will be placed in a designated waste staging area at the PIW facility.

3.9 Field Documentation

Comprehensive field documentation will be made to aid in the interpretation of analytical results. For soil sampling, field documentation, at a minimum, will include the date, time, location, and a description of the weather. Sample collection information, such as how the sample was collected and any problems that occurred during collection, visual sample observations, and any other unusual circumstances that may affect the analytical results will be noted. All field measurements, including color, odor, texture, etc., will also be recorded. All fieldwork will be photographically documented in a photographic log.

4.0 Quality Assurance Project Plan

This Quality Assurance Project Plan (QAPP) presents the quality assurance and quality control (QA/QC) program to be conducted as part of this investigation. The purpose of this QAPP is to describe the field and laboratory procedures that will be undertaken during this Focused Removal Action to assure that data collected are suitable for their intended purposes. This QAPP has been developed in general accordance with the ODEQ's Quality Assurance Policy for Environmental Cleanup Programs (DEQ10LQ-0063-QAG). The subject investigation will utilize the procedures included in the QAPP for the following elements:

- Project Management Quality objectives and criteria for measurement data and documentation, and records.
- Data Generation and Acquisition Sample process design; sampling methods; analytical methods; quality control; instrument/equipment testing, inspection, and maintenance; inspection/acceptance of supplies and consumables; non-direct measurements; and data management.
- Assessment and Oversight Assessment and response actions, and routine reporting.

• Data Validation and Usability – Procedures and methods for data quality review, verification, validation, and reconciliation.

Field QA/QC samples will be used to assess data quality in terms of precision and accuracy and monitor whether sampling procedures, equipment cleaning, packaging, and shipping are compromising sample integrity or validity of sample data. Such QA/QC samples are prepared in the field to monitor the various phases of the sampling process.

Field Duplicates (ISM Replicates): The field QA/QC activities will include collection of field
duplicated soil samples during post-soil removal confirmation sampling. Two field duplicates for
surface soil will be collected for one of the decision units, following guidance for replicate
sampling. Each field replicate sample will be collected, handled, and analyzed in the same manner
as its paired primary field sample.

Results from field replicates are useful in determining potential sampling variability. Greater than expected differences between duplicates may occur due to variability within the sample matrix. Field replicates shall be used as a quality control measure to monitor precision of sample collection methods.

Precision is independent of the error (accuracy) of the analyses and reflects only the degree to which the measurements agree with one another, not the degree to which they agree with the "true" value for the parameter measured. Precision is calculated in terms of Relative Percent Difference (RPD), which is expressed as:

RPD =
$$\frac{|X_1 - X_2|}{(X_1 + X_2)/2} \times 100$$

Where X1 and X2 represent the individual values found for the target analytes in the duplicate analyses. RPDs for field duplicate samples include the additional variability of field sampling methods and sample homogeneity. Therefore, RPDs for field duplicate samples will be evaluated against an acceptance criterion of 50 percent for quantitative data.

Rinsate Samples: Laboratory analysis of rinsate blanks will be used to evaluate the effectiveness of field equipment decontamination procedures in preventing cross-contamination from sampling equipment. Equipment rinsate blanks will be collected by pouring distilled water over surfaces of the decontaminated sampling equipment and decanted into prepared sampling containers. One rinsate blank will be collected for each media sampled (i.e., soil) at a frequency of at least one during characterization sampling and one during confirmation sampling. The rinsate blanks will be shipped with the field samples and analyzed for PCBs by the laboratory.

Analytical QA/QC will be monitored through laboratory quality control checks. Laboratory data, including analytical results for laboratory control samples (LCSs), LCS duplicate samples, and matrix spike (MS), MS duplicate, and method blank samples, will undergo verification and validation.

Data quality objectives will be developed to ensure the collection of useful data for the risk screening. The data quality objectives for the project include the utilization of laboratory method reporting limits that are sufficiently low to allow for evaluation of results against generic human health risk-based screening levels. Laboratory reporting limits should not exceed 10 percent of their ODEQ RBC or screening level value. In general, the laboratory will be requested to ensure laboratory method reporting limits for total

PCBs are lower than their respective risk-based screening level, based on current EPA laboratory methodologies.

5.0 Project and Reporting Schedule

ENW intends for the schedule to be consistent with that outlined in Consent Order Exhibit B, Item I.

Table 5-1. Work Plan Schedule

	Table 3-1. Work Flatt Sche	
Item	Schedule (days are calendar days)	Notes
Timely and Temporary Cover of PCB Impacted Bare Soil	Within 15 days of issuance of the Consent Order	Completed
DRAFT Focused Removal Action Work Plan to ODEQ	To ODEQ within 30 days of issuance of the Consent Order, or June 22, 2023	DRAFT Work Plan submitted before June 23, 2023
ODEQ reviews DRAFT Focused Removal Action Work Plan and provides comments	ODEQ to provide comments within 15 days of receipt	
FINAL Focused Removal Action Work Plan to ODEQ	To ODEQ within 15 days of receiving comments	
Initiation of Soil Excavation and Capping in DU01 and DU02	Immediately (within 5 days) of receiving written ODEQ approval of FINAL Focused Removal Action Work Plan.	ODEQ to be notified of any excavation, drilling, sampling, or other fieldwork at least five working days before activity, but in no event less than 24 hours before activity.
Initiation of DU10 and DU10-Plus sampling and analysis	Pre-field work permitting and access agreement communications may be initiated earlier at Client's request.	The start of field activities will be dependent on receiving necessary permits and subcontractor availability.
DRAFT Supplement to Work Plan for proposed soil removal and/or capping in DU10 and DU10-Plus area to ODEQ	To ODEQ within 30 days of receiving final analytical data*	*Laboratory testing will be sequential in depth for each DU until below screening RBC
ODEQ reviews DRAFT Supplement to Work Plan and provides comments	ODEQ to provide comments within 30 days of receipt	
FINAL Supplement to Work Plan to ODEQ	To ODEQ within 30 days of receiving comments	Additional schedule information regarding DU10 and DU10-Plus Area to be provided in the Supplement
Quarterly Progress Reports	To ODEQ by April 10, July 10, October 10, January 10	Summarize activities performed, data results collected or received, and problems encountered or resolved during the past quarter, and activities planned for the upcoming two quarters.
Disposal Characterization Sampling Results (DU01 & DU02)	To ODEQ within 45 days of receiving analytical results	
PCB Impacted Soil Excavation and/or Capping Report	To ODEQ within 45 days of receiving analytical results from confirmation sampling of DU01 and DU02	To include all elements of Consent Order, Exhibit B, Item 5(B)

During the course of this work, should results indicate a need for additional work, ODEQ will be consulted regarding proposed actions. All reports will be provided to ODEQ in electronic form. Photographs will be provided in hard copy and original electronic form.

6.0 Certification

This Work Plan has been prepared under the supervision of the following Oregon-registered professionals.

Lynn D. Green, C.E.G.

Principal Engineering Geologist

OREGON
UTHIN DELAVAN GREEN

E2332

GAREFRING GEOLOGIC

EXP. 2/1/2024

Evan Bruggeman, R.G.

Principal Field Geologist



8.0 Limitations

The scope of this report is limited to observations made during on-site work; interviews with knowledgeable sources; and review of readily available published and unpublished reports and literature. As a result, these conclusions are based on information supplied by others as well as interpretations by qualified parties.


The focus of the site closure does not extend to the presence of the following conditions unless they were the express concerns of contacted personnel, report and literature authors or the work scope.

- Naturally occurring toxic or hazardous substances in the subsurface soils, geology, and water,
- Toxicity of substances common in current habitable environments, such as stored chemicals, products, building materials and consumables,
- Contaminants or contaminant concentrations that are not a concern now but may be under future regulatory standards,
- Unpredictable events that may occur after ENW's site work, such as illegal dumping or accidental spillage.

There is no practice that is thorough enough to absolutely identify the presence of all hazardous substances that may be present at a given site. ENW's investigation has been focused only on the potential for contamination that was specifically identified in the Scope of Work. Therefore, if contamination other than that specifically mentioned is present and not identified as part of a limited Scope of Work, ENW's environmental investigation shall not be construed as a guaranteed absence of such materials. ENW have endeavored to collect representative analytical samples for the locations and depths indicated in this report. However, no sampling program can thoroughly identify all variations in contaminant distribution.

We have performed our services for this project in accordance with our agreement and understanding with the client. This document and the information contained herein have been prepared solely for the use of the client.

ENW performed this study under a limited scope of services per our agreement. It is possible, despite the use of reasonable care and interpretation, that ENW may have failed to identify regulation violations related to the presence of hazardous substances other than those specifically mentioned at the closure site. ENW assumes no responsibility for conditions that we did not specifically evaluate or conditions that were not generally recognized as environmentally unacceptable at the time this report was prepared.

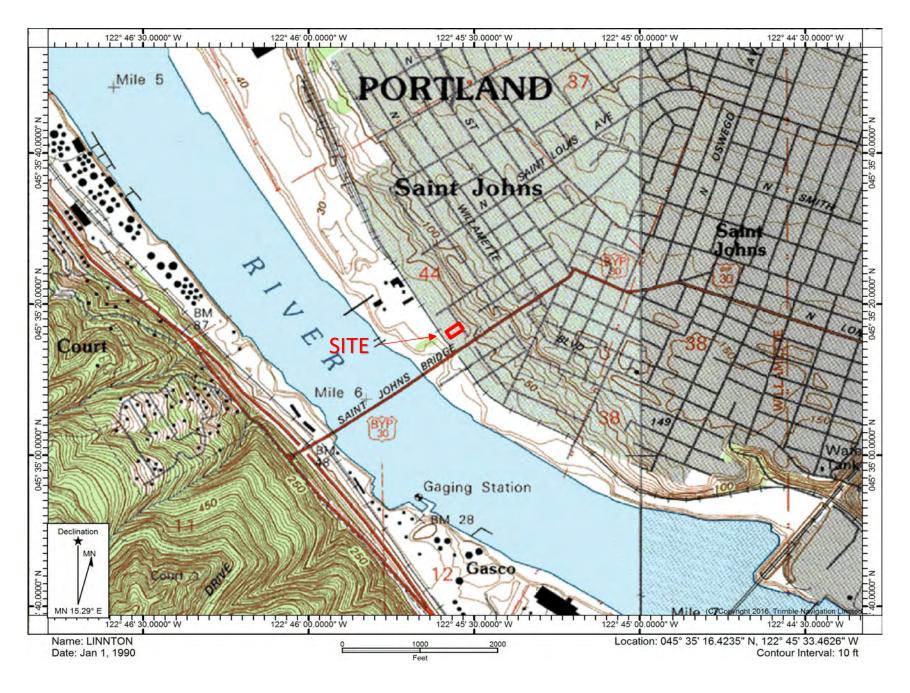





Date Drawn: 5/31/2023 Drawn By: JOB Approved By: LDG Peninsula Iron Works – Building 2 6618 N Alta Avenue Portland, Oregon

Site Vicinity Map


Project No. 351-21001

Figure No.

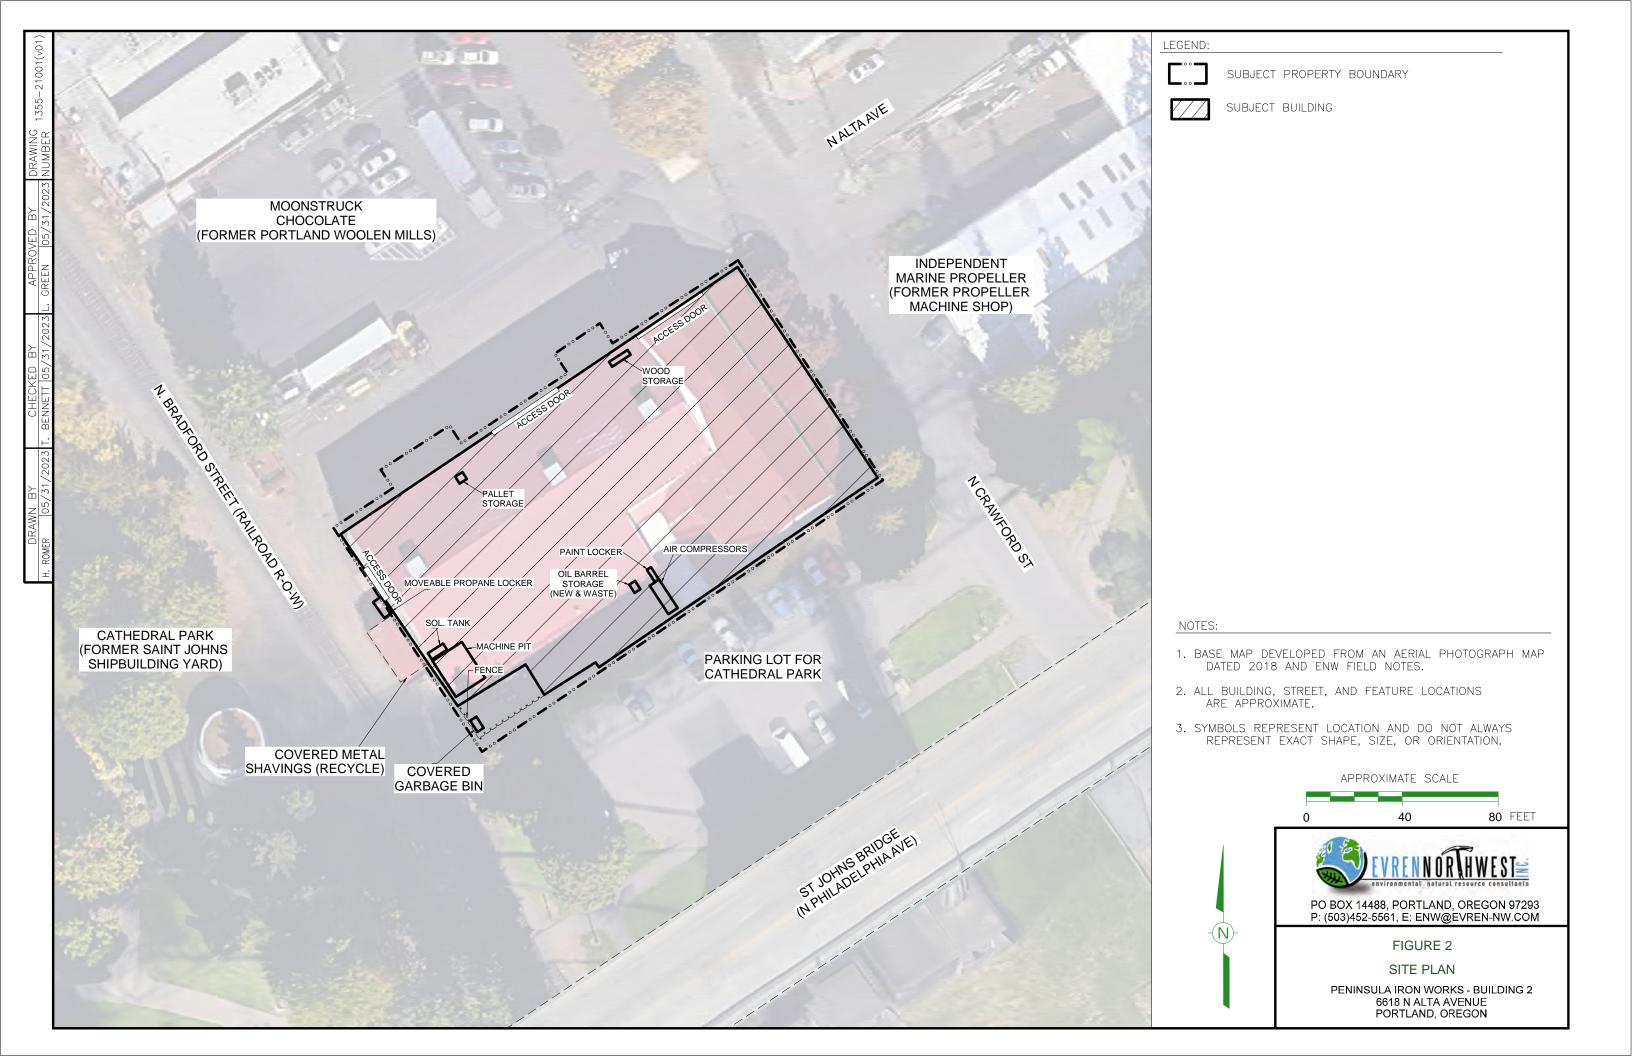

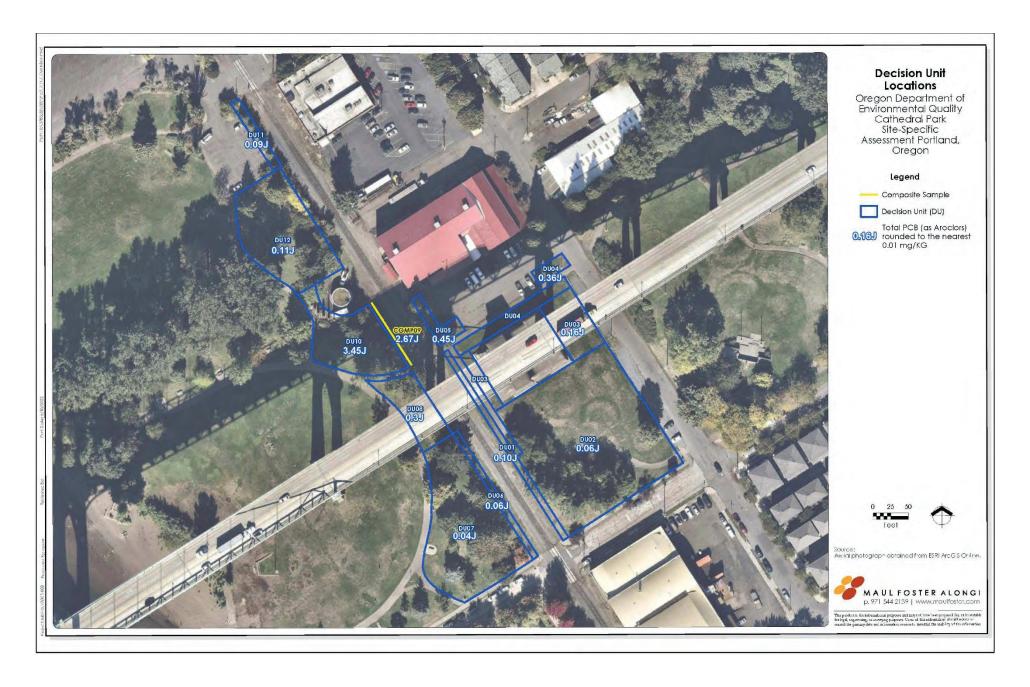




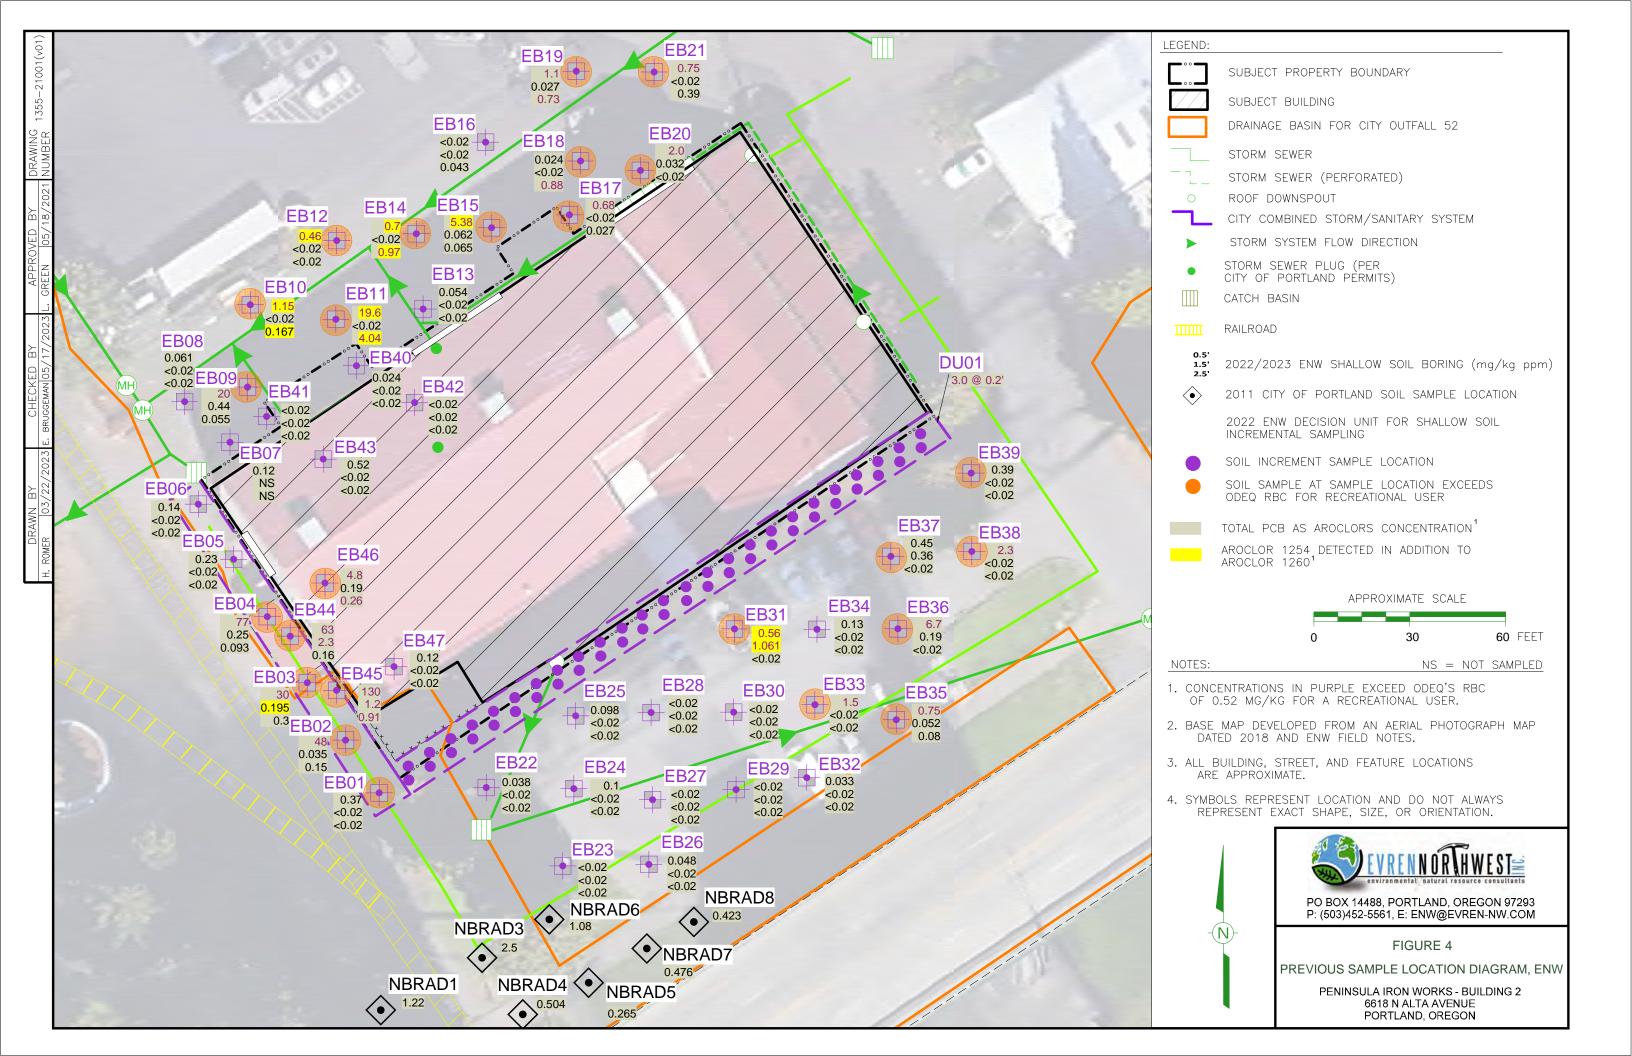



Sources: National Oceanic and Atmospheric Administration (NOAA), National Geodetic Survey (NGS)



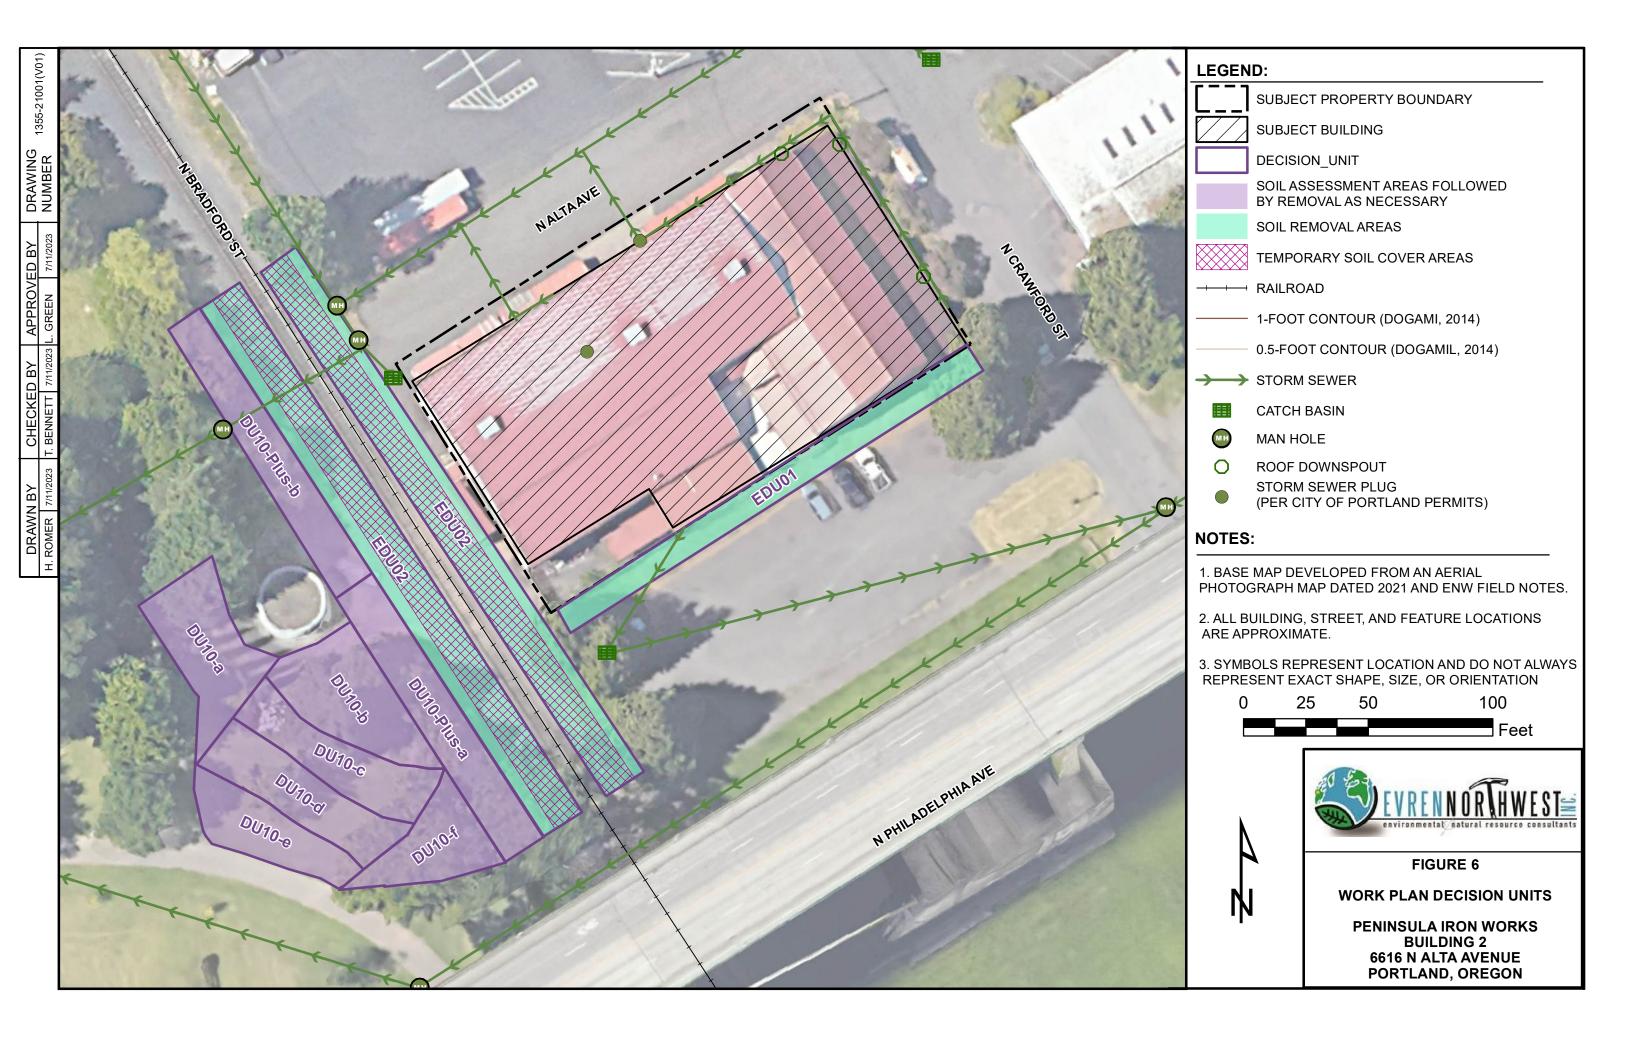

		52_15	52_16	52 17	52_18	52_19	52_20	52 21	52_22	52_23	NBRAD1	NBRAD2	NBRAD3	NBRAD4	NBRAD5	NBRAD6	NBRAD7	NBRAD8	E	B1		B2		E	33	E	34
	Location ID	1/6/2011	1/6/2011	1/6/2011	1/6/2011	1/6/2011	1/6/2011	1/6/2011	1/6/2011	1/6/2011	9/20/2011	9/20/2011	9/20/2011	9/20/2011	9/20/2011	9/20/2011	9/20/2011	9/20/2011	9/20/2011	9/20/2011	9/20/2011	9/20/2011	9/20/2011	9/20/2011	9/20/2011	9/20/2011	9/20/2011
Da Depth Sar		Surface	Surface	Surface	Surface	Surface	Surface	Surface	Surface	Surface	Surface	Surface	Surface	Surface	Surface	Surface	Surface	Surface	0.5-1	1-5	0.5-1	1-3	3-5	0.5-1	1-5	0.5-1	1-4
		City of Portland	City of Portland	City of Portland	City of Portland	City of Portland	City of Portland	City of Portland	City of Portland	City of Portland	City of Portland	City of Portland	City of Portland	City of Portland	City of Portland	City of Portland	City of Portland	City of Portland	City of Portland	City of Portland	City of Portland	City of Portland	City of Portland	City of Portland	City of Portland	City of Portland	City of Portland
	F	ive-point composite between RR track and cathedral park parking lot	,	Five-point composite between RR track and PIW	Five-point composite between RR track	Five-point composite between RR track and 6600 N Baltimore Ave	Five-point composite between RR track and N Alta Ave	- ,	Discrete sample from pothole north- northwest of CB ANE911	Five-point composite between RR track and Cathedral Park	West of railroad tracks in N. Bradford ROW and City parking lot, north of NBRAD2	West of railroad	East of railroad tracks in N. Bradford ROW and west of City parking lot and NBRAD1	j	West end of	Landscape strip boring west margin of City parking lot, north of NBRAD5	West end of landscape strip boring southern margin of	West end of landscape strip boring southern margin of	In northeast corne		,	rner of City parking lot,			f City parking lot, west	In central portion	
Constituent of Interest	Note	mg/Kg (ppm)	mg/Kg (ppm)	mg/Kg (ppm)	mg/Kg (ppm)	mg/Kg (ppm)	mg/Kg (ppm)	mg/Kg (ppm)	mg/Kg (ppm)	mg/Kg (ppm)	mg/Kg (ppm)	mg/Kg (ppm)	mg/Kg (ppm)	mg/Kg (ppm)	mg/Kg (ppm)	mg/Kg (ppm)	mg/Kg (ppm)	mg/Kg (ppm)	mg/Kg (ppm)	mg/Kg (ppm)	mg/Kg (ppm)	mg/Kg (ppm)	mg/Kg (ppm)	mg/Kg (ppm)	mg/Kg (ppm)	mg/Kg (ppm)	mg/Kg (ppm)
Volatile Organic Constituents					_	-																					
Benzene	C, V																										
EDB (1,2-dibromoethane)	C, V																										
EDC (1,2-dichloroethane)	C, V																										
Ethylbenzene	C, V																										
MTBE (methyl t-butyl ether)	C, V																										
Naphthalene	C, V																										
iso-Propylbenzene (cumene)	nc, v																										
Toluene	nc, v																										
1,2,4-Trimethylbenzene	nc, v																										
1,3,5-Trimethylbenzene	nc, v																										
Xylenes	nc, v																										
Semi-Volatile Organic Constituents (SVOCs)																											
Polynuclear Aromatic Hydrocarbons (PAHs)									I		I	T								T I							
Naphthalene	C, V																										
2-Methylnaphthalene																											
Acenaphthylene	no 1/																										
Acenaphthene Fluorene	nc, v																										
Phenanthrene	TIC, V																										
Anthracene	nc. v																										
Fluoranthene	nc, nv																										
Pyrene	c, nv																										
Benz[a]anthracene	c, nv																										
Chrysene	c. nv																										
Benzo[b]fluoranthene	c, nv																										
Benzo[k]fluoranthene	c, nv																										
Benzo[a]pyrene	c, nv																										
Indeno[1,2,3-cd]pyrene	c, nv																										
Dibenz[a,h]anthracene	c, nv																										
Benzo[g,h,i]perylene	nc, nv																										
Polychlorinated Biphenyls (PCBs)																											
Aroclor 1016	c, nv	<0.01 (ND)	<0.01 (ND)	<0.01 (ND)	<0.01 (ND)	<0.01 (ND)	<0.01 (ND)	<0.01 (ND)	<0.01 (ND)	<0.01 (ND)																	
Aroclor 1221	c, nv	<0.02 (ND)	<0.02 (ND)	<0.02 (ND)	<0.02 (ND)	<0.02 (ND)	<0.02 (ND)	<0.02 (ND)	<0.02 (ND)	<0.02 (ND)																	
Aroclor 1232	c, nv	<0.01 (ND)	<0.01 (ND)	<0.01 (ND)	<0.01 (ND)	<0.01 (ND)	<0.01 (ND)	<0.01 (ND)	<0.01 (ND)	<0.01 (ND)																	
Aroclor 1242	c, nv	<0.01 (ND)	<0.01 (ND)	<0.01 (ND)	<0.01 (ND)	<0.01 (ND)	<0.01 (ND)	<0.01 (ND)	<0.01 (ND)	<0.01 (ND)																	
Aroclor 1248	c, nv	<0.01 (ND)	<0.01 (ND)	<0.01 (ND)	<0.01 (ND)	<0.01 (ND)	<0.01 (ND)	<0.01 (ND)	<0.01 (ND)	<0.01 (ND)																	
Aroclor 1254	nc, nv	<1 (ND)	<1 (ND)	<1 (ND)	<0.05 (ND)	<0.05 (ND)	<0.05 (ND)	<0.1 (ND)	<0.1 (ND)	<1 (ND)																	
Aroclor 1260	c, nv	21.7	11.9	10.7	0.606	1.17	0.846	1.94	1.24	7.12																	
Aroclor 1262	nc, nv	<1 (ND)	<0.01 (ND)	<1 (ND)	<0.05 (ND)	<0.05 (ND)	<0.05 (ND)	<0.1 (ND)	<0.1 (ND)	<1 (ND)																	
Aroclor 1268	nc, nv	<1 (ND)	<0.01 (ND)	<1 (ND)	<0.05 (ND)	<0.05 (ND)	<0.05 (ND)	<0.1 (ND)	<0.1 (ND)	<1 (ND)																	
Total PCBs (total as Aroclors)	c, nv	21.7	11.9	10.7	0.606	1.17	0.846	1.94	1.24	7.12	1.22	0.147	2.5	0.504	0.265	1.08	0.476	0.423	1.05	0.591	0.465	0.699	<0.010 (ND)	0.286	0.704	<0.010 (ND)	<0.010 (ND)
Total Petroleum Hydrocarbons	1	ı				1							1														
DRO	nc, v nc. nv																										
RRO	nc, nv																										
	· ·			•	•	•			•	-	•	•	•				-					-	•		•	•	-

Notes:

ND = not detected at or above laboratory method reporting limits

— = not analyzed or not applicable.NE = not established.

mk/Kg = milligrams per kilogram

Bolded/Shaded concentrations exceed ODEQ RBCs (based on recreational, occupational, construction and/or excavation worker potential exposure and soil ingestion, dermal contact and inhalation

J = Estimated Result. Result detected below the lowest point of the calibration curve, but above the specified MDL.

			25	GS01	GS02	GS03	DI 104	DU02	רווס	DU04	DU05	DU06	DU07	DU08	COMP09	DU10	DU11	DU12	ISM01	ISM02	ISM03	ISM04	ISM05	ISM06	ISM07	ISM07T	ISM07TT	ISM08
	Location ID	0/20/2044	0/20/2044				DU01	<u> </u>	DU03	.									<u> </u>									
Do	Date Sampled	9/20/2011 0.5-1	9/20/2011 1-5	9/12/2012	9/12/2012	9/12/2012 5.5	5/18/2022 0-2	5/18/2022 0-2	5/18/2022 0-2	5/18/2022 0-2	5/18/2022 0-2	5/18/2022	5/18/2022	5/18/2022	5/18/2022 0-2	5/18/2022 0-2	5/18/2022	5/18/2022	10/17/2022	10/19/2022	10/17/2022	10/18/2022	10/18/2022	10/19/2022	10/19/2022	10/19/2022	10/19/2022	10/20/2022
De	epth Sampled (feet)	City of Portland	City of Portland	ENW	ENW	5.5 ENW	MFA (ODEQ)	MFA (ODEQ)	MFA (ODEQ)	MFA (ODEQ)	MFA (ODEQ)	0-2 MFA (ODEQ)	0-2 MFA (ODEQ)	0-2 MFA (ODEQ)	MFA (ODEQ)	MFA (ODEQ)	0-2 MFA (ODEQ)	0-2 MFA (ODEQ)	0-0.2 Jacobs									
	Location		ity parking lot, west of		, Assessment sample,	Assessment sample,	NE of railroad ROW, south of St Johns Bridge		Area NE of railroad ROW under the St. Johns Bridge	Southern margin of	(2.27)	NW of railroad ROW	, West of DU06 and	Area NW of railroad	Area NW of railroad	Area west of	Area porth of DLI08 in	(0,				IW Building	South of P		Jacobs	South of Pl		Jacobs
			T																	ı				T				
Constituent of Interest	Note	mg/Kg (ppm)	mg/Kg (ppm)	mg/Kg (ppm)	mg/Kg (ppm)	mg/Kg (ppm)	mg/Kg (ppm)	mg/Kg (ppm)	mg/Kg (ppm)	mg/Kg (ppm)	mg/Kg (ppm)	mg/Kg (ppm)	mg/Kg (ppm)	mg/Kg (ppm)	mg/Kg (ppm)	mg/Kg (ppm)	mg/Kg (ppm)	mg/Kg (ppm)	mg/Kg (ppm)	mg/Kg (ppm)	mg/Kg (ppm)	mg/Kg (ppm)	mg/Kg (ppm)	mg/Kg (ppm)	mg/Kg (ppm)	mg/Kg (ppm)	mg/Kg (ppm)	mg/Kg (ppm)
Volatile Organic Constituents			T	_			_	,		T						T			,	T		•	•		T			
Benzene	C, V																											
EDB (1,2-dibromoethane)	C, V																											
EDC (1,2-dichloroethane)	C, V																											
Ethylbenzene	C, V																											
MTBE (methyl t-butyl ether)	C, V																											
Naphthalene	C, V																											
iso-Propylbenzene (cumene)	nc, v																											
Toluene	nc, v																											
1,2,4-Trimethylbenzene	nc, v																											
1,3,5-Trimethylbenzene	nc, v																											
Xylenes	nc, v																											
Semi-Volatile Organic Constituents (SVO																												
Polynuclear Aromatic Hydrocarbons (P Naphthalene			Ι		T	T	T	T	<u> </u>	T	I	Π	T		1	Ι	T	T	T	I	I	T	T	I	Ι	Ι		
<u>'</u>	C, V																											
2-Methylnaphthalene																												
Acenaphthylene Acenaphthene	nc. v																											
Fluorene	nc. v																											
Phenanthrene	TIC, V																											
Anthracene	nc, v																											
Fluoranthene	nc, nv																											
Pyrene	c, nv																											
Benz[a]anthracene	c, nv																											
Chrysene	c, nv																											
Benzo[b]fluoranthene	c, nv																											
Benzo[k]fluoranthene	c, nv																											
Benzo[a]pyrene	c, nv																											
Indeno[1,2,3-cd]pyrene	c, nv																											
Dibenz[a,h]anthracene	c, nv																											
Benzo[g,h,i]perylene	nc, nv																											
Polychlorinated Biphenyls (PCBs)																	•											
Aroclor 1016	c, nv					<0.0122 (ND)													<0.021 (ND)	<0.0205 (ND)	<0.0208 (ND)	<0.021 (ND)	<0.0211 (ND)	<0.0209 (ND)	<0.0206 (ND)	<0.021 (ND)	<0.0208 (ND)	<0.0211 (ND)
Aroclor 1221	c, nv					<0.0122 (ND)													<0.0342 (ND)	<0.0334 (ND)	<0.034 (ND)	<0.0343 (ND)	<0.0344 (ND)	<0.0341 (ND)	<0.0336 (ND)	<0.0343 (ND)	<0.034 (ND)	<0.0344 (ND)
Aroclor 1232	c, nv					<0.0122 (ND)													<0.0293 (ND)	<0.0286 (ND)	<0.0291 (ND)	<0.0294 (ND)	<0.0295 (ND)	<0.0292 (ND)	<0.0287 (ND)	<0.0293 (ND)	<0.0291 (ND)	<0.0295 (ND)
Aroclor 1242	c, nv					<0.0122 (ND)													<0.0306 (ND)	<0.0299 (ND)	<0.0304 (ND)	<0.0307 (ND)	<0.0308 (ND)	<0.0305 (ND)	<0.0301 (ND)	<0.0307 (ND)	<0.0304 (ND)	<0.0308 (ND)
Aroclor 1248	c, nv					<0.0122 (ND)													<0.0253 (ND)	<0.0247 (ND)	<0.0251 (ND)	<0.0254 (ND)	<0.0254 (ND)	<0.0252 (ND)	<0.0248 (ND)	<0.0253 (ND)	<0.0251 (ND)	<0.0254 (ND)
Aroclor 1254	nc, nv					<0.0122 (ND)													<0.0247 (ND)	<0.0241 (ND)	<0.0245 (ND)	<0.0248 (ND)	<0.0248 (ND)	<0.0246 (ND)	<0.0242 (ND)	<0.0247 (ND)	<0.0245 (ND)	<0.0249 (ND)
Aroclor 1260	c, nv					<0.0122 (ND)													5.73	0.267	12.6	11.1	5.88	0.631	0.189	0.179	0.185	0.122
Aroclor 1262	nc, nv																		<0.0326 (ND)	<0.0318 (ND)	<0.0324 (ND)	<0.0327 (ND)	<0.0328 (ND)	<0.0324 (ND)	<0.032 (ND)	<0.0326 (ND)	<0.0323 (ND)	<0.0328 (ND)
Aroclor 1268	nc, nv																		<0.0238 (ND)	<0.0233 (ND)	<0.0236 (ND)	<0.0239 (ND)	<0.0239 (ND)	<0.0237 (ND)	<0.0233 (ND)	<0.0238 (ND)	<0.0236 (ND)	<0.024 (ND)
Total PCBs (total as Aroclors)	c, nv	<0.010 (ND)	<0.010 (ND)			<0.0122 (ND)	0.101 J	0.0631 J	0.156 J	0.357	0.452	0.0642 J	0.0374 J	0.295 J	2.67 J	3.45 J	0.0887 J	0.114 J	5.73	0.267	12.6	11.1	5.88	0.631	0.189	0.179	0.185	0.122
Total Petroleum Hydrocarbons		` ,	, ,			` , , , , , , , , , , , , , , , , , , ,		·			·								·		·							
GRO	nc, v																											
DRO RRO	nc, nv			<240 (ND) 1250	6550 <4770 (ND)	22300 <5000 (ND)	1060 <51.1 (ND)	<25 (ND) <50 (ND)	<25 (ND) <50 (ND)	<25 (ND) <50 (ND)	<25 (ND)	<25 (ND) <50 (ND)	<25 (ND) <50 (ND)	<25 (ND) <50 (ND)	<25 (ND) <50 (ND)	<25 (ND) <50 (ND)	<25 (ND) <50 (ND)	<25 (ND)										
NNU	nc, nv			1200	~4770 (ND)	~5000 (ND)	~31.1 (ND)	~⊃∪ (UVI)	\OU (UN)	\ 20 (ND)	<50 (ND)	~⊃∪ (IND)	∨ о∪ (ЦИ)	~30 (UN)	\OU (UN)	∖ 50 (UND)	\OU (UN)	<50 (ND)										

ND = not detected at or above laboratory method reporting limits

— = not analyzed or not applicable. NE = not established.

mk/Kg = milligrams per kilogram

Bolded/Shaded concentrations exceed ODEQ RBCs (based on recreational, occupational, construction and/or excavation worker potential exposure and soil ingestion, dermal contact and inhalation

J = Estimated Result. Result detected below the lowest point of the calibration curve, but above the specified MDL.

		SB01			SB02		SB02D		SB03		SB03D		SB04		SB04D		SB05			SB06			SB07			SB08		
	Location ID Date Sampled	10/17/2022	10/17/2022	10/17/2022	10/17/2022	10/17/2022	10/17/2022	10/17/2022	10/17/2022	10/17/2022	10/17/2022	10/17/2022	10/17/2022	10/17/2022	10/17/2022	10/17/2022	10/18/2022	10/18/2022	10/18/2022	10/17/2022	10/17/2022	10/17/2022	10/18/2022	10/18/2022	10/18/2022	11/3/2022	11/3/2022	11/3/2022
	ampled (feet)	0-0.5	1-1.5	2.5-3	0-0.5	1-1.5	2.5-3	0-0.5	0-0.5	1-1.5	2.5-3	0-0.5	0-0.5	1-1.5	2.5-3	0-0.5	0-0.5	1-1.5	2.5-3	0-0.5	1-1.5	2.5-3	0-0.5	1-1.5	2.5-3	0-0.5	1-1.5	2.5-3
Dopair o	Sample By	Jacobs	Jacobs	Jacobs	Jacobs	Jacobs	Jacobs	Jacobs	Jacobs	Jacobs	Jacobs	Jacobs	Jacobs	Jacobs	Jacobs	Jacobs	Jacobs	Jacobs	Jacobs	Jacobs	Jacobs	Jacobs	Jacobs	Jacobs	Jacobs	Jacobs	Jacobs	Jacobs
	Location		East sid	de ot RR tracks next to	o former Woolen Mills b	building.			Wes	st of RR tracks southwe	est of Woolen Mills build	ding.	E	ast side of RR tracks s	outh Woolen Mills buildi	ng	West sid	le of RR tracksk northw	vest of PIW	V	Vest end of N Alta Aver	nue	West of RR tra	acks across from NW co	orner of PIW bldg		West of PIW building	
Constituent of Interest	Note	mg/Kg (ppm)	mg/Kg (ppm)	mg/Kg (ppm)	mg/Kg (ppm)	mg/Kg (ppm)	mg/Kg (ppm)	mg/Kg (ppm)	mg/Kg (ppm)	mg/Kg (ppm)	mg/Kg (ppm)	mg/Kg (ppm)	mg/Kg (ppm)	mg/Kg (ppm)	mg/Kg (ppm)	mg/Kg (ppm)	mg/Kg (ppm)	mg/Kg (ppm)	mg/Kg (ppm)	mg/Kg (ppm)	mg/Kg (ppm)	mg/Kg (ppm)	mg/Kg (ppm)	mg/Kg (ppm)	mg/Kg (ppm)	mg/Kg (ppm)	mg/Kg (ppm)	mg/Kg (ppm)
Volatile Organic Constituents	c, v												•		•		-	•		-	•		•	-		-		
Benzene																												
EDB (1,2-dibromoethane)	C, V																											
EDC (1,2-dichloroethane)	C, V																											
Ethylbenzene	C, V																											
MTBE (methyl t-butyl ether)	C, V																											
Naphthalene	C, V																											
iso-Propylbenzene (cumene)	nc, v																											
Toluene	nc, v																											
1,2,4-Trimethylbenzene	nc, v																											
1,3,5-Trimethylbenzene	nc, v																											
Xylenes	nc, v																											
Semi-Volatile Organic Constituents (SVOCs)																												
Polynuclear Aromatic Hydrocarbons (PAHs)	uclear Aromatic Hydrocarbons (PAHs)																											
Naphthalene	C, V																											
2-Methylnaphthalene																												
Acenaphthylene																												
Acenaphthene	nc, v																											
Fluorene	nc, v																											
Phenanthrene																												
Anthracene	nc, v																											
Fluoranthene	nc, nv																											
Pyrene	c, nv																											
Benz[a]anthracene	c, nv																											
Chrysene	c, nv																											
Benzo[b]fluoranthene	c, nv																											
Benzo[k]fluoranthene	c, nv																											
Benzo[a]pyrene	c, nv																											
Indeno[1,2,3-cd]pyrene	c, nv																											
Dibenz[a,h]anthracene	c, nv																											
Benzo[g,h,i]perylene	nc, nv																											
Polychlorinated Biphenyls (PCBs)		0.0000 (NID)	0.004 (ND)	0.0044 (NID)	0.0044 (UD)	0.0044 (MD)	0.004 (ND)	0.0000 (NID)	(0.0044 (NID)	0.004 (MD)	0.0000 (ND)	0.0000 (ND)	0.0007 (UD)	0.0044 (UD)	0.0000 (NID)	0.004 (ND)	(2.0044 (ND)	0.0044 (ND)	0.004 (MD)	0.0040 (MD)	0.0000 (MP)	(0.0044 (NID)	0.004 (ND)	0.0004 (MD)	0.004 (UD)	0.0007 (ND)	0.0040 (ND)	0.004 (ND)
Aroclor 1016	c, nv	(<0.021 (ND)	<0.0211 (ND)	- ' '	()	<0.021 (ND)	<0.0206 (ND)	<0.0211 (ND)	<0.021 (ND)	<0.0208 (ND)	<0.0206 (ND)	<0.0207 (ND)	<0.0211 (ND)	<0.0206 (ND)	<0.021 (ND)	<0.0211 (ND)	<0.0211 (ND)	<0.021 (ND)	<0.0212 (ND)	()	3.52.1 (1.12)	<0.021 (ND)	<0.0204 (ND)	<0.021 (ND)	<0.0207 (ND)	<0.0212 (ND)	<0.021 (ND)
Aroclor 1221	c, nv	<0.033 (ND)	<0.0342 (ND)	<0.0344 (ND)	` ,	` ,	<0.0342 (ND)	<0.0336 (ND)	<0.0344 (ND)	<0.0343 (ND)	<0.0339 (ND)	<0.0335 (ND)	` ,	<0.0344 (ND)	<0.0336 (ND)	<0.0342 (ND)	<0.0344 (ND)	<0.0344 (ND)	<0.0342 (ND)	<0.0345 (ND)	` ,	` '	<0.0342 (ND)	<0.0333 (ND)	<0.0343 (ND)	<0.0338 (ND)	<0.0345 (ND)	<0.0343 (ND)
Aroclar 4242	c, nv	<0.0282 (ND)	<0.0293 (ND)	<0.0294 (ND)	<0.0295 (ND)	<0.0295 (ND)	<0.0293 (ND)	<0.0287 (ND)	<0.0295 (ND)	<0.0293 (ND)	<0.029 (ND)	<0.0287 (ND)	<0.0289 (ND)	<0.0295 (ND)	<0.0288 (ND)	<0.0293 (ND)	<0.0294 (ND)	<0.0294 (ND)	<0.0293 (ND)	<0.0296 (ND)	<0.0288 (ND)	<0.0294 (ND)	<0.0293 (ND)	<0.0285 (ND)	<0.0294 (ND)	<0.0289 (ND)	<0.0296 (ND)	<0.0294 (ND)
Aroclor 1242	c, nv	<0.0295 (ND)	<0.0306 (ND)	<0.0308 (ND)	<0.0308 (ND)	, ,	<0.0307 (ND)	<0.0301 (ND)	<0.0308 (ND)	. ,	<0.0304 (ND)	<0.03 (ND)	<0.0302 (ND)	<0.0308 (ND)	<0.0301 (ND)	<0.0307 (ND)	` ,	<0.0308 (ND)	<0.0306 (ND)	<0.0309 (ND)	` ,	, , ,	<0.0307 (ND)	<0.0298 (ND)	<0.0307 (ND)	` ,	<0.0309 (ND)	<0.0307 (ND)
Aroclor 1248	c, nv	<0.0244 (ND)	<0.0253 (ND)	<0.0254 (ND)	<0.0254 (ND)	<0.0254 (ND)	<0.0253 (ND)	<0.0248 (ND)	<0.0254 (ND)	<0.0253 (ND)	<0.025 (ND)	<0.0248 (ND)	<0.0249 (ND)	<0.0254 (ND)	<0.0249 (ND)	<0.0253 (ND)	<0.0254 (ND)	<0.0254 (ND)	<0.0253 (ND)	<0.0255 (ND)	<0.0249 (ND)	<0.0254 (ND)	<0.0253 (ND)	<0.0246 (ND)	<0.0253 (ND)	<0.025 (ND)	<0.0255 (ND)	<0.0253 (ND)
Arcelor 1254	nc, nv	<0.0238 (ND)	<0.0247 (ND)	<0.0248 (ND)	<0.0248 (ND)	<0.0248 (ND)	<0.0247 (ND)	<0.0242 (ND)	<0.0248 (ND)	<0.0247 (ND)	<0.0245 (ND)	<0.0242 (ND)	<0.0243 (ND)	<0.0249 (ND)	<0.0243 (ND)	<0.0247 (ND)	<0.0248 (ND)	<0.0248 (ND)	<0.0247 (ND)	<0.0249 (ND)	<0.0243 (ND)	()	<0.0247 (ND)	<0.024 (ND)	<0.0248 (ND)	<0.0244 (ND)	<0.0249 (ND)	<0.0248 (ND)
Arcelor 1260	c, nv	18.9	2.44	0.073	11.5	1.12	0.477	6.74	0.161	0.25	<17.5 (ND)	0.262	0.433	2.66	0.434	0.244	0.92	0.335	<17.7 (ND)	4.67	10.5	0.199	1.85	0.178	0.034 J	15.2	4.55	0.29
Arcelor 1262	nc, nv	<0.0314 (ND)	<0.0326 (ND)	<0.0327 (ND)	<0.0328 (ND)	<0.0328 (ND)	<0.0326 (ND)	<0.032 (ND)	<0.0328 (ND)	<0.0326 (ND)	<0.0323 (ND)	<0.0319 (ND)	<0.0321 (ND)	<0.0328 (ND)	<0.032 (ND)	<0.0326 (ND)	<0.0327 (ND)	<0.0327 (ND)	<0.0326 (ND)	<0.0328 (ND)	<0.032 (ND)	<0.0327 (ND)	<0.0326 (ND)	<0.0317 (ND)	<0.0327 (ND)	<0.0321 (ND)	<0.0328 (ND)	<0.0327 (ND)
Aroclor 1268	nc, nv	<0.0229 (ND)	<0.0238 (ND)	<0.0239 (ND)	<0.0239 (ND)	<0.0239 (ND)	<0.0238 (ND)	<0.0233 (ND)	<0.0239 (ND)	<0.0238 (ND)	<0.0236 (ND)	<0.0233 (ND)	<0.0234 (ND)	<0.024 (ND)	<0.0234 (ND)	<0.0238 (ND)	<0.0239 (ND)	<0.0239 (ND)	<0.0238 (ND)	<0.024 (ND)	<0.0234 (ND)	, ,	<0.0238 (ND)	<0.0231 (ND)	<0.0239 (ND)	<0.0235 (ND)	#VALUE!	<0.0239 (ND)
Total PCBs (total as Aroclors)	c, nv	18.9	2.44	0.0731	11.5	1.12	0.477	6.74	0.161	0.25	<0.0175 (ND)	0.262	0.433	2.66	0.434	0.244	0.92	0.335	<0.0177 (ND)	4.67	10.5	0.199	1.85	0.178	0.0341 J	15.2	4.55	0.29
Total Petroleum Hydrocarbons GRO	nc. v																											
DRO	nc, nv																											
RRO	nc, nv																											

Page 3 of 10

ND = not detected at or above laboratory method reporting limits

— = not analyzed or not applicable. NE = not established.

mk/Kg = milligrams per kilogram

Bolded/Shaded concentrations exceed ODEQ RBCs (based on recreational, occupational, construction and/or excavation worker potential exposure and soil ingestion, dermal contact and inhalation

J = Estimated Result. Result detected below the lowest point of the calibration curve, but above the specified MDL.

		1			7						1				1				1								
	Location I	D	SB09			SB10			SB11		SB11D		SB12		SB12D		SB13			SB14			SB15			SB16	
	Date Sample		10/18/2022	10/18/2022	10/18/2022	10/18/2022	10/18/2022	10/19/2022	10/19/2022	10/19/2022	10/19/2022	10/18/2022	10/18/2022	10/18/2022	10/18/2022	10/19/2022	10/19/2022	10/19/2022	10/19/2022	10/19/2022	10/19/2022	10/19/2022	10/19/2022	10/19/2022	10/19/2022	10/19/2022	10/19/2022
Dep	pth Sampled (fee	(t) 0-0.5	1-1.5 Jacobs	2.5-3	0-0.5	1-1.5 Jacobs	2.5-3 Jacobs	0-0.5	1-1.5 Jacobs	2.5-3 Jacobs	0-0.5	0-0.5 Jacobs	1-1.5	2.5-3	0-0.5	0-0.5 Jacobs	1-1.5	2.5-3 Jacobs	0-0.5	1-1.5 Jacobs	2.5-3	0-0.5 Jacobs	1-1.5 Jacobs	2.5-3 Jacobs	0-0.5	1-1.5 Jacobs	2.5-3 Jacobs
	Sample B	By Jacobs	Jacobs	Jacobs	Jacobs	Jacobs	Jacobs	Jacobs	Jacobs	Jacobs	Jacobs	Jacobs	Jacobs	Jacobs	Jacobs	Jacobs	Jacobs	Jacobs	Jacobs	Jacobs	Jacobs	Jacobs	Jacobs	Jacobs	Jacobs	Jacobs	Jacobs
	Locatio	n	West of PIW buildir	ng	SW of P	IW Bldg on East Side of	RR tracks		SW of PIW Bldg on W	est Side of RR tracks		South	of PIW Building in RF	RROW		South of PIW B	uilding in RR ROW		South	n of PIW Building in RR	RROW	Sou	th of PIW Building in RF	RROW	South	of PIW Building in RF	R ROW
Constituent of Interest	Note	mg/Kg (ppm)	mg/Kg (ppm)	mg/Kg (ppm)	mg/Kg (ppm)	mg/Kg (ppm)	mg/Kg (ppm)	mg/Kg (ppm)	mg/Kg (ppm)	mg/Kg (ppm)	mg/Kg (ppm)	mg/Kg (ppm)	mg/Kg (ppm)	mg/Kg (ppm)	mg/Kg (ppm)	mg/Kg (ppm)	mg/Kg (ppm)	mg/Kg (ppm)	mg/Kg (ppm)	mg/Kg (ppm)	mg/Kg (ppm)	mg/Kg (ppm)	mg/Kg (ppm)	mg/Kg (ppm)	mg/Kg (ppm)	mg/Kg (ppm)	mg/Kg (ppm)
Volatile Organic Constituents					•	•	•									•	'	1		•	•	-					•
Benzene	C, V																										
EDB (1,2-dibromoethane)	C, V																										
EDC (1,2-dichloroethane)	C, V																										
Ethylbenzene	C, V																										
MTBE (methyl t-butyl ether)	C, V																										
Naphthalene	C, V																										
iso-Propylbenzene (cumene)	nc, v																										
Toluene	nc, v																										
1,2,4-Trimethylbenzene	nc, v																										
1,3,5-Trimethylbenzene	nc, v																										
Xylenes	nc, v																										
Semi-Volatile Organic Constituents (SVOC	<u> </u>	_																									
Polynuclear Aromatic Hydrocarbons (P/					1	1					ı		Г	1	1		T	T			1		1	_	Г	Г	
Naphthalene	C, V																										
2-Methylnaphthalene																											
Acenaphthylene																											
Acenaphthene	nc, v																										
Fluorene	nc, v																										
Phenanthrene																											
Anthracene	nc, v																										
Fluoranthene	nc, nv	_																									
Pyrene Benz[a]anthracene	c, nv																										
Chrysene	c, nv																										
Benzo[b]fluoranthene	c, nv																										
Benzo[k]fluoranthene	c. nv																										
Benzo[a]pyrene	c, nv																										
Indeno[1,2,3-cd]pyrene	c, nv																										
Dibenz[a,h]anthracene	c, nv																										
Benzo[g,h,i]perylene	nc, nv																		 								
Polychlorinated Biphenyls (PCBs)	,						1					1				1			1	1							1
Aroclor 1016	c, nv	<0.021 (ND)	<0.0211 (ND)	<0.021 (ND)	<0.0204 (ND)	<0.0211 (ND)	<0.0207 (ND)	<0.0208 (ND)	<0.0205 (ND)	<0.0207 (ND)	<0.0209 (ND)	<0.0321 (ND)	<0.0207 (ND)	<0.021 (ND)	<0.0208 (ND)	<0.0211 (ND)	<0.0208 (ND)	<0.021 (ND)	<0.0206 (ND)	<0.0211 (ND)	<0.0208 (ND)	<0.0209 (ND)	<0.0204 (ND)	<0.021 (ND)	<0.0201 (ND)	<0.0208 (ND)	<0.0209 (ND)
Aroclor 1221	c, nv	` ,	` '	, ,	<0.0332 (ND)	<0.0344 (ND)	<0.0338 (ND)	<0.034 (ND)	<0.0335 (ND)	<0.0338 (ND)	<0.0342 (ND)	<0.0345 (ND)	<0.0338 (ND)	<0.0343 (ND)	<0.0339 (ND)	<0.0344 (ND)	<0.034 (ND)	<0.0343 (ND)	<0.0336 (ND)	<0.0344 (ND)	` ,	<0.0342 (ND)	<0.0333 (ND)	<0.0342 (ND)	<0.0329 (ND)	<0.0339 (ND)	<0.0341 (ND)
Aroclor 1232	c, nv		, ,	,	<0.0284 (ND)	<0.0295 (ND)	<0.0289 (ND)	<0.0291 (ND)	<0.0287 (ND)	<0.029 (ND)	<0.0293 (ND)	<0.0295 (ND)	<0.0289 (ND)	<0.0294 (ND)	<0.029 (ND)	<0.0295 (ND)	<0.0291 (ND)	<0.0294 (ND)	<0.0288 (ND)	<0.0294 (ND)	<0.029 (ND)	<0.0293 (ND)	<0.0285 (ND)	<0.0293 (ND)	<0.0281 (ND)	<0.029 (ND)	<0.0292 (ND)
Aroclor 1242	c, nv		,	0.0000 (1.10)	<0.0297 (ND)	<0.0308 (ND)	<0.0303 (ND)	<0.0304 (ND)	<0.03 (ND)	<0.0303 (ND)	<0.0306 (ND)	<0.0309 (ND)	<0.0303 (ND)	<0.0307 (ND)	<0.0303 (ND)	<0.0308 (ND)	<0.0304 (ND)	<0.0307 (ND)	<0.0301 (ND)	<0.0308 (ND)	<0.0303 (ND)	<0.0306 (ND)	<0.0298 (ND)	<0.0307 (ND)	<0.0294 (ND)	<0.0304 (ND)	<0.0305 (ND)
Aroclor 1248	c, nv		, ,	` '	<0.0245 (ND)	<0.0254 (ND)	<0.025 (ND)	<0.0251 (ND)	<0.0247 (ND)	<0.025 (ND)	<0.0252 (ND)	<0.0255 (ND)	<0.025 (ND)	<0.0254 (ND)	<0.025 (ND)	<0.0254 (ND)	<0.0251 (ND)	<0.0254 (ND)	<0.0248 (ND)	<0.0254 (ND)	<0.025 (ND)	<0.0252 (ND)	<0.0246 (ND)	<0.0253 (ND)	<0.0243 (ND)	<0.025 (ND)	<0.0252 (ND)
Aroclor 1254	nc, nv	,	` ,	` ,	<0.024 (ND)	<0.0248 (ND)	<0.0244 (ND)	<0.0245 (ND)	<0.0242 (ND)	<0.0244 (ND)	<0.0247 (ND)	<0.0249 (ND)	<0.0244 (ND)	<0.0248 (ND)	<0.0244 (ND)	<0.0249 (ND)	<0.0245 (ND)	<0.0248 (ND)	<0.0242 (ND)	<0.0248 (ND)	<0.0244 (ND)	<0.0247 (ND)	<0.024 (ND)	<0.0247 (ND)	<0.0237 (ND)	<0.0245 (ND)	<0.0246 (ND)
Aroclor 1260	c, nv	9.44	0.893	0.266	124	35.1	0.305	1.44	0.482	0.103	3.21	30.8	2.81	0.162	38.6	0.224	0.0526	0.0193 J	0.296	0.124	0.163	0.339	0.0652	0.175	0.26	0.104	0.389
Aroclor 1262	nc, nv	<0.0327 (ND)	<0.0328 (ND)	<0.0326 (ND)	<0.0316 (ND)	<0.0328 (ND)	<0.0322 (ND)	<0.0323 (ND)	<0.0319 (ND)	<0.0322 (ND)	<0.0325 (ND)	<0.0328 (ND)	<0.0322 (ND)	<0.0327 (ND)	<0.0322 (ND)	<0.0328 (ND)	<0.0323 (ND)	<0.0327 (ND)	<0.032 (ND)	<0.0327 (ND)	<0.0322 (ND)	<0.0325 (ND)	<0.0317 (ND)	<0.0326 (ND)	<0.0313 (ND)	<0.0323 (ND)	<0.0324 (ND)
Aroclor 1268		<0.0239 (ND)	` ,	· ,	<0.0231 (ND)	<0.0239 (ND)	<0.0235 (ND)	<0.0236 (ND)	<0.0233 (ND)	<0.0235 (ND)	<0.0238 (ND)	<0.024 (ND)	<0.0235 (ND)	<0.0239 (ND)	<0.0236 (ND)	<0.024 (ND)	<0.0236 (ND)	<0.0239 (ND)	<0.0234 (ND)	<0.0239 (ND)	<0.0236 (ND)	<0.0238 (ND)	<0.0231 (ND)	<0.0238 (ND)	<0.0229 (ND)	<0.0236 (ND)	<0.0237 (ND)
Total PCBs (total as Aroclors)	c, nv	`	0.893	0.226	124	35.1	0.305	4.11	0.482	0.103	3.21	30.8	2.81	0.162	38.6	0.224	0.0526	0.0193 J	0.296	0.124	0.163	0.339	0.0652	0.175	0.26	0.104	0.389
Total Petroleum Hydrocarbons																											
GRO	nc, v																										
DRO	nc, nv																										
RRO	nc, nv																										

ND = not detected at or above laboratory method reporting limits

— = not analyzed or not applicable. NE = not established.

mk/Kg = milligrams per kilogram Bolded/Shaded concentrations exceed ODEQ RBCs (based on recreational, occupational, construction and/or excavation worker potential exposure and soil ingestion, dermal contact and inhalation

J = Estimated Result. Result detected below the lowest point of the calibration curve, but above the specified MDL. NC = Not calculated at this time.

> 7/12/2023 1355-21001(Tables)(v15)Soil

		DU01	DU01 REP01	DU01 REP02		EB01			EB02			EB03			EB04			EB05			EB06		EB07		EB08	
	ocation ID				4.4.10.10.000		4.4/0/0000	4.4.10.10.000		1.4/0/0000	4.4/0/0000		1.10.0000	4.4/0/0000		1.1/0/0000	4.4.10.10.000		14/0/0000	4.4/0/0000		14/0/0000		4.4/4.0/00.00		1444040000
	Sampled	11/9/2022	11/9/2022	11/9/2022	11/9/2022	11/9/2022	11/9/2022	11/9/2022	11/9/2022	11/9/2022	11/9/2022	11/9/2022	11/9/2022	11/9/2022	11/9/2022	11/9/2022	11/9/2022	11/9/2022	11/9/2022	11/9/2022	11/9/2022	11/9/2022	11/9/2022	11/10/2022	11/10/2022	11/10/2022
Depth Sam	ample By	0.2 ENW	0.2 ENW	0.2 ENW	0.5 ENW	1.5 ENW	2.5 ENW	0.5 ENW	1.5 ENW	2.5 ENW	0.5 ENW	1.5 ENW	2.5 ENW	0.5 ENW	1.5 ENW	2.5 ENW	0.5 ENW	1.5 ENW	2.5 ENW	0.5 ENW	1.5 ENW	2.5 ENW	0.5 ENW	0.5 ENW	1.5 ENW	2.5 ENW
	Location		of Building - Parks Dept			Side of Building - Railroa			ENVV ide of Building - Railroa			ide of Building - Railro			ide of Building - Railroa			Side of Building - Railroa			ide of Building - Railro	_	North Side of Building - City of Portland ROW	3	of Building - City of Po	
Constituent of Interest	Note	mg/Kg (ppm)	mg/Kg (ppm)	mg/Kg (ppm)	mg/Kg (ppm)	mg/Kg (ppm)	mg/Kg (ppm)	mg/Kg (ppm)	mg/Kg (ppm)	mg/Kg (ppm)	mg/Kg (ppm)	mg/Kg (ppm)	mg/Kg (ppm)	mg/Kg (ppm)	mg/Kg (ppm)	mg/Kg (ppm)	mg/Kg (ppm)	mg/Kg (ppm)	mg/Kg (ppm)	mg/Kg (ppm)	mg/Kg (ppm)	mg/Kg (ppm)	mg/Kg (ppm)	mg/Kg (ppm)	mg/Kg (ppm)	mg/Kg (ppm)
Volatile Organic Constituents	<u>.</u>			•		•				•	•	•	•	•		•			•	•		•				
Benzene	C, V																									
EDB (1,2-dibromoethane)	C, V																									
EDC (1,2-dichloroethane)	C, V								1																	
Ethylbenzene	C, V																									
MTBE (methyl t-butyl ether)	C, V								-																	
Naphthalene	C, V								-																	
iso-Propylbenzene (cumene)	nc, v																									
Toluene	nc, v																									
1,2,4-Trimethylbenzene	nc, v																									
1,3,5-Trimethylbenzene	nc, v																									
Xylenes	nc, v																									
Semi-Volatile Organic Constituents (SVOCs)																										
Polynuclear Aromatic Hydrocarbons (PAHs)					_		1								I						1		_			
Naphthalene	C, V																									
2-Methylnaphthalene																										
Acenaphthylene																										
Acenaphthene	nc, v																									
Fluorene	nc, v																									
Phenanthrene																										
Anthracene	nc, v																									
Fluoranthene	nc, nv																									
Pyrene	c, nv																									
Benz[a]anthracene	c, nv																									
Chrysene	c, nv c, nv																									
Benzo[b]fluoranthene Benzo[k]fluoranthene	c, nv																									
Benzo[a]pyrene	c, nv																									
Indeno[1,2,3-cd]pyrene	c, nv																									
Dibenz[a,h]anthracene	c. nv																									
Benzo[g,h,i]perylene	nc, nv																									
Polychlorinated Biphenyls (PCBs)	,																									
Aroclor 1016	c, nv	<0.02 (ND)	<0.02 (ND)	<0.02 (ND)	<0.02 (ND)	<0.02 (ND)	<0.02 (ND)	<0.02 (ND)	<0.02 (ND)	<0.02 (ND)	<0.02 (ND)	<0.02 (ND)	<0.02 (ND)	<0.02 (ND)	<0.02 (ND)	<0.02 (ND)	<0.02 (ND)	<0.02 (ND)	<0.02 (ND)	<0.02 (ND)	<0.02 (ND)	<0.02 (ND)	<0.02 (ND)	<0.02 (ND)	<0.02 (ND)	<0.02 (ND)
Aroclor 1221	c, nv	<0.02 (ND)	<0.02 (ND)	<0.02 (ND)	<0.02 (ND)	<0.02 (ND)	<0.02 (ND)	<0.02 (ND)	<0.02 (ND)	<0.02 (ND)	<0.02 (ND)	<0.02 (ND)	<0.02 (ND)	<0.02 (ND)	<0.02 (ND)	<0.02 (ND)	<0.02 (ND)	<0.02 (ND)	<0.02 (ND)	<0.02 (ND)	<0.02 (ND)	<0.02 (ND)	<0.02 (ND)	<0.02 (ND)	<0.02 (ND)	<0.02 (ND)
Aroclor 1232	c, nv	<0.02 (ND)	<0.02 (ND)	<0.02 (ND)	<0.02 (ND)	<0.02 (ND)	<0.02 (ND)	<0.02 (ND)	<0.02 (ND)	<0.02 (ND)	<0.02 (ND)	<0.02 (ND)	<0.02 (ND)	<0.02 (ND)	<0.02 (ND)	<0.02 (ND)	<0.02 (ND)	<0.02 (ND)	<0.02 (ND)	<0.02 (ND)	<0.02 (ND)	<0.02 (ND)	<0.02 (ND)	<0.02 (ND)	<0.02 (ND)	<0.02 (ND)
Aroclor 1242	c, nv	<0.02 (ND)	<0.02 (ND)	<0.02 (ND)	<0.02 (ND)	<0.02 (ND)	<0.02 (ND)	<0.02 (ND)	<0.02 (ND)	<0.02 (ND)	<0.02 (ND)	<0.02 (ND)	<0.02 (ND)	<0.02 (ND)	<0.02 (ND)	<0.02 (ND)	<0.02 (ND)	<0.02 (ND)	<0.02 (ND)	<0.02 (ND)	<0.02 (ND)	<0.02 (ND)	<0.02 (ND)	<0.02 (ND)	<0.02 (ND)	<0.02 (ND)
Aroclor 1248	c, nv	<0.02 (ND)	<0.02 (ND)	<0.02 (ND)	<0.02 (ND)	<0.02 (ND)	<0.02 (ND)	<0.02 (ND)	<0.02 (ND)	<0.02 (ND)	<0.02 (ND)	<0.02 (ND)	<0.02 (ND)	<0.02 (ND)	<0.02 (ND)	<0.02 (ND)	<0.02 (ND)	<0.02 (ND)	<0.02 (ND)	<0.02 (ND)	<0.02 (ND)	<0.02 (ND)	<0.02 (ND)	<0.02 (ND)	<0.02 (ND)	<0.02 (ND)
Aroclor 1254	nc, nv	<0.02 (ND)	<0.02 (ND)	<0.02 (ND)	<0.02 (ND)	<0.02 (ND)	<0.02 (ND)	<0.02 (ND)	<0.02 (ND)	<0.02 (ND)	<0.02 (ND)	0.025	<0.02 (ND)	<0.02 (ND)	<0.02 (ND)	<0.02 (ND)	<0.02 (ND)	<0.02 (ND)	<0.02 (ND)	<0.02 (ND)	<0.02 (ND)	<0.02 (ND)	<0.02 (ND)	<0.02 (ND)	<0.02 (ND)	<0.02 (ND)
Aroclor 1260	c, nv	4	1.4	3.7	0.37	<0.02 (ND)	<0.02 (ND)	48	0.035	0.15	30	0.17	0.3	77	0.25	0.093	0.23	<0.02 (ND)	<0.02 (ND)	0.14	<0.02 (ND)	<0.02 (ND)	0.12	0.061	<0.02 (ND)	<0.02 (ND)
Aroclor 1262	nc, nv	<0.02 (ND)	<0.02 (ND)	<0.02 (ND)	<0.02 (ND)	<0.02 (ND)	<0.02 (ND)	<0.02 (ND)	<0.02 (ND)	<0.02 (ND)	<0.02 (ND)	<0.02 (ND)	<0.02 (ND)	<0.02 (ND)	<0.02 (ND)	<0.02 (ND)	<0.02 (ND)	<0.02 (ND)	<0.02 (ND)	<0.02 (ND)	<0.02 (ND)	<0.02 (ND)	<0.02 (ND)	<0.02 (ND)	<0.02 (ND)	<0.02 (ND)
Aroclor 1268	nc, nv	<0.02 (ND)	<0.02 (ND)	<0.02 (ND)	<0.02 (ND)	<0.02 (ND)	<0.02 (ND)	<0.02 (ND)	<0.02 (ND)	<0.02 (ND)	<0.02 (ND)	<0.02 (ND)	<0.02 (ND)	<0.02 (ND)	<0.02 (ND)	<0.02 (ND)	<0.02 (ND)	<0.02 (ND)	<0.02 (ND)	<0.02 (ND)	<0.02 (ND)	<0.02 (ND)	<0.02 (ND)	<0.02 (ND)	<0.02 (ND)	<0.02 (ND)
Total PCBs (total as Aroclors)	c, nv	4	1.4	3.7	0.37	<0.02 (ND)	<0.02 (ND)	48	0.035	0.15	30	0.195	0.3	77	0.25	0.093	0.23	<0.02 (ND)	<0.02 (ND)	0.14	<0.02 (ND)	<0.02 (ND)	0.12	0.061	<0.02 (ND)	<0.02 (ND)
Total Petroleum Hydrocarbons							\ -/												(:=)		, -,	\ - <i>/</i>				\ \ \ \ \ \ \ \ \ \ \ \ \ \ \ \ \ \ \
GRO	nc, v																									
DRO	nc, nv																									
RRO	nc, nv																									

Notes:

ENW

ND = not detected at or above laboratory method reporting limits

— = not analyzed or not applicable.NE = not established.

mk/Kg = milligrams per kilogram

NC = Not calculated at this time.

Bolded/Shaded concentrations exceed ODEQ RBCs (based on recreational, occupational, construction and/or excavation worker potential exposure and soil ingestion, dermal contact and inhalation

J = Estimated Result. Result detected below the lowest point of the calibration curve, but above the specified MDL.

7/12/2023 1355-21001(Tables)(v15)Soil

	Location ID		EB09			EB10			EB11			EB12			EB13			EB14			EB15			EB16			EB17	
	Date Sampled	11/10/2022	11/10/2022	11/10/2022	11/11/2022	11/11/2022	11/11/2022	11/11/2022	11/11/2022	11/11/2022	11/11/2022	11/11/2022	11/11/2022	11/11/2022	11/11/2022	11/11/2022	11/11/2022	11/11/2022	11/11/2022	11/11/2022	11/11/2022	11/11/2022	11/10/2022	11/10/2022	11/10/2022	11/10/2022	11/10/2022	11/10/2022
	Depth Sampled (feet)	0.5	1.5	2.5	0.5	1.5	2.5	0.5	1.5	2.5	0.5	1.5	2.5	0.5	1.5	2.5	0.5	1.5	2.5	0.5	1.5	2.5	0.5	1.5	2.5	0.5	1.5	2.5
	Sample By	ENW	ENW	ENW	ENW	ENW	ENW	ENW	ENW	ENW	ENW	ENW	ENW	ENW	ENW	ENW	ENW	ENW	ENW	ENW	ENW	ENW	ENW	ENW	ENW	ENW	ENW	ENW
																•		•										
	Location	North Side	of Building - City of Po	rtland ROW	North Side	le of Building - City of Po	ortland ROW	North Side	of Building - City of Por	tland ROW	North Side	of Building - City of Po	rtland ROW	North Side	of Building - City of Pol	ortland ROW	North Side	e of Building - City of Po	rtland ROW	North Side	e of Building - City of Por	rtland ROW	North Side	of Building - City of Po	rtland ROW	North Side	of Building - City of Por	iland ROW
Constituent of Interest	Note	mg/Kg (ppm)	mg/Kg (ppm)	mg/Kg (ppm)	mg/Kg (ppm)	mg/Kg (ppm)	mg/Kg (ppm)	mg/Kg (ppm)	mg/Kg (ppm)	mg/Kg (ppm)	mg/Kg (ppm)	mg/Kg (ppm)	mg/Kg (ppm)	mg/Kg (ppm)	mg/Kg (ppm)	mg/Kg (ppm)	mg/Kg (ppm)	mg/Kg (ppm)	mg/Kg (ppm)	mg/Kg (ppm)	mg/Kg (ppm)	mg/Kg (ppm)	mg/Kg (ppm)	mg/Kg (ppm)	mg/Kg (ppm)	mg/Kg (ppm)	mg/Kg (ppm)	mg/Kg (ppm)
Volatile Organic Constituents		3, 2 (1,)	3 3 (11 /	3. 3 (11 /	3. 3 (11)	3, 3 (11)	3, 3 (11)	3 3 (11)	3 3 (11)	3 3 (11)	3, 3 (1)	3 3 (11 /	3. 3 (11.)	3. 3 (11)	3, 3 (1)	3- 3 (11 /	3' 3 (11)	3 3 (11)	3 3 (1 7	3 3 (11)	3-3 (11-7	3. 3 (11)	3. 3 (11 /	3-3 (11-7	3 3 (11 /	3 3 (1 7	3, 3 (11)	3' 3 (11)
Benzene	C, V																											
EDB (1,2-dibromoethane)	C, V																											
EDC (1,2-dichloroethane)	C, V																											
Ethylbenzene	C, V																											
MTBE (methyl t-butyl ether)	C, V																											
Naphthalene	C, V																											
iso-Propylbenzene (cumene)	nc, v																											
Toluene	nc, v																											
1,2,4-Trimethylbenzene	nc, v																											
1,3,5-Trimethylbenzene	nc, v																											
Xylenes	nc, v																											
Semi-Volatile Organic Constituen	nts (SVOCs)		•			•		•				•	•		•	•	•	•	•	•	•	•	•	•	•	•		
Polynuclear Aromatic Hydrocal	arbons (PAHs)																											
Naphthalene	C, V																											
2-Methylnaphthalene																												
Acenaphthylene																												
Acenaphthene	nc, v																											
Fluorene	nc, v																											
Phenanthrene																												
Anthracene	nc, v																											
Fluoranthene	nc, nv																											
Pyrene	c, nv																											
Benz[a]anthracene	c, nv																											
Chrysene	c, nv																											
Benzo[b]fluoranthene	c, nv																											
Benzo[k]fluoranthene	c, nv																											
Benzo[a]pyrene	c, nv																											
Indeno[1,2,3-cd]pyrene	c, nv																											
Dibenz[a,h]anthracene	c, nv																											
Benzo[g,h,i]perylene	nc, nv																											
Polychlorinated Biphenyls (PCE	Bs)																											
Aroclor 1016	c, nv	<0.02 (ND)	<0.02 (ND)	<0.02 (ND)	<0.2 (ND)	<0.02 (ND)	<0.02 (ND)	<2 (ND)	<0.02 (ND)	<0.2 (ND)	<0.02 (ND)	<0.02 (ND)	<0.02 (ND)	<0.02 (ND)	<0.02 (ND)	<0.02 (ND)	<0.02 (ND)	<0.02 (ND)	<0.02 (ND)	<0.02 (ND)	<0.02 (ND)	<0.02 (ND)	<0.02 (ND)	<0.02 (ND)	<0.02 (ND)	<0.02 (ND)	<0.02 (ND)	<0.02 (ND)
Aroclor 1221	c, nv	<0.02 (ND)	<0.02 (ND)	<0.02 (ND)	<0.2 (ND)	<0.02 (ND)	<0.02 (ND)	<2 (ND)	<0.02 (ND)	<0.2 (ND)	<0.02 (ND)	<0.02 (ND)	<0.02 (ND)	<0.02 (ND)	<0.02 (ND)	<0.02 (ND)	<0.02 (ND)	<0.02 (ND)	<0.02 (ND)	<0.02 (ND)	<0.02 (ND)	<0.02 (ND)	<0.02 (ND)	<0.02 (ND)	<0.02 (ND)	<0.02 (ND)	<0.02 (ND)	<0.02 (ND)
Aroclor 1232	c, nv	<0.02 (ND)	<0.02 (ND)	<0.02 (ND)	<0.2 (ND)	<0.02 (ND)	<0.02 (ND)	<2 (ND)	<0.02 (ND)	<0.2 (ND)	<0.02 (ND)	<0.02 (ND)	<0.02 (ND)	<0.02 (ND)	<0.02 (ND)	<0.02 (ND)	<0.02 (ND)	<0.02 (ND)	<0.02 (ND)	<0.02 (ND)	<0.02 (ND)	<0.02 (ND)	<0.02 (ND)	<0.02 (ND)	<0.02 (ND)	<0.02 (ND)	<0.02 (ND)	<0.02 (ND)
Aroclor 1242	c, nv	<0.02 (ND)	<0.02 (ND)	<0.02 (ND)	<0.2 (ND)	<0.02 (ND)	<0.02 (ND)	<2 (ND)	<0.02 (ND)	<0.2 (ND)	<0.02 (ND)	<0.02 (ND)	<0.02 (ND)	<0.02 (ND)	<0.02 (ND)	<0.02 (ND)	<0.02 (ND)	<0.02 (ND)	<0.02 (ND)	<0.02 (ND)	<0.02 (ND)	<0.02 (ND)	<0.02 (ND)	<0.02 (ND)	<0.02 (ND)	<0.02 (ND)	<0.02 (ND)	<0.02 (ND)
Aroclor 1248	c, nv	<0.02 (ND)	<0.02 (ND)	<0.02 (ND)	<0.2 (ND)	<0.02 (ND)	<0.02 (ND)	<2 (ND)	<0.02 (ND)	<0.2 (ND)	<0.02 (ND)	<0.02 (ND)	<0.02 (ND)	<0.02 (ND)	<0.02 (ND)	<0.02 (ND)	<0.02 (ND)	<0.02 (ND)	<0.02 (ND)	<0.02 (ND)	<0.02 (ND)	<0.02 (ND)	<0.02 (ND)	<0.02 (ND)	<0.02 (ND)	<0.02 (ND)	<0.02 (ND)	<0.02 (ND)
Aroclor 1254	nc, nv	<0.02 (ND)	<0.02 (ND)	<0.02 (ND)	0.28	<0.02 (ND)	0.037	4.6	<0.02 (ND)	0.94	0.05	<0.02 (ND)	<0.02 (ND)	<0.02 (ND)	<0.02 (ND)	<0.02 (ND)	0.14	<0.02 (ND)	0.17	0.58	<0.02 (ND)	<0.02 (ND)	<0.02 (ND)	<0.02 (ND)	<0.02 (ND)	<0.02 (ND)	<0.02 (ND)	<0.02 (ND)
Aroclor 1260	c, nv	20	0.44	0.055	0.87	<0.02 (ND)	0.13	15	0.02	3.1	0.41	<0.02 (ND)	<0.02 (ND)	0.054	<0.02 (ND)	<0.02 (ND)	0.56	<0.02 (ND)	0.8	4.8	0.065	0.069	<0.02 (ND)	<0.02 (ND)	0.043	0.68	<0.02 (ND)	0.027
Aroclor 1262	nc, nv	<0.02 (ND)	<0.02 (ND)	<0.02 (ND)	<0.2 (ND)	<0.02 (ND)	<0.02 (ND)	<2 (ND)	<0.02 (ND)	<0.2 (ND)	<0.02 (ND)	<0.02 (ND)	<0.02 (ND)	<0.02 (ND)	<0.02 (ND)	<0.02 (ND)	<0.02 (ND)	<0.02 (ND)	<0.02 (ND)	<0.02 (ND)	<0.02 (ND)	<0.02 (ND)	<0.02 (ND)	<0.02 (ND)	<0.02 (ND)	<0.02 (ND)	<0.02 (ND)	<0.02 (ND)
Aroclor 1268	nc, nv	<0.02 (ND)	<0.02 (ND)	<0.02 (ND)	<0.2 (ND)	<0.02 (ND)	<0.02 (ND)	<2 (ND)	<0.02 (ND)	<0.2 (ND)	<0.02 (ND)	<0.02 (ND)	<0.02 (ND)	<0.02 (ND)	<0.02 (ND)	<0.02 (ND)	<0.02 (ND)	<0.02 (ND)	<0.02 (ND)	<0.02 (ND)	<0.02 (ND)	<0.02 (ND)	<0.02 (ND)	<0.02 (ND)	<0.02 (ND)	<0.02 (ND)	<0.02 (ND)	<0.02 (ND)
Total PCBs (total as Aroclors)	c, nv	20	0.44	0.055	1.15	<0.02 (ND)	0.167	19.6	<0.02 (ND)	4.04	0.46	<0.02 (ND)	<0.02 (ND)	0.054	<0.02 (ND)	<0.02 (ND)	0.7	<0.02 (ND)	0.97	5.38	0.065	0.069	<0.02 (ND)	<0.02 (ND)	0.043	0.68	<0.02 (ND)	0.027
Total Petroleum Hydrocarbons									•																			
GRO	nc, v															<5 (ND)												
DRO RRO	nc, nv															<50 (ND) <250 (ND)												
NNU	nc, nv															~250 (ND)												

ND = not detected at or above laboratory method reporting limits

— = not analyzed or not applicable. NE = not established.

mk/Kg = milligrams per kilogram

Bolded/Shaded concentrations exceed ODEQ RBCs (based on recreational, occupational, construction and/or excavation worker potential exposure and soil ingestion, dermal contact and inhalation

J = Estimated Result. Result detected below the lowest point of the calibration curve, but above the specified MDL.

	Location ID		EB18			EB19			EB20			EB21			EB22			EB23			EB24			EB25			EB26	
	Date Sampled	11/10/2022	11/10/2022	11/10/2022	11/10/2022	11/10/2022	11/10/2022	11/10/2022	11/10/2022	11/10/2022	11/10/2022	11/10/2022	11/10/2022	12/13/2022	12/13/2022	12/13/2022	12/13/2022	12/13/2022	12/13/2022	12/13/2022	12/13/2022	12/13/2022	12/13/2022	12/13/2022	12/13/2022	12/13/2022	12/13/2022	12/13/2022
	Depth Sampled (feet)	0.5	1.5	2.5	0.5	1.5	2.5	0.5	1.5	2.5	0.5	1.5	2.5	0.5	1.5	2.5	0.5	1.5	2.5	0.5	1.5	2.5	0.5	1.5	2.5	0.5	1.5	2.5
	Sample By	ENW	ENW	ENW	ENW	ENW	ENW	ENW	ENW	ENW	ENW	ENW	ENW	ENW	ENW	ENW	ENW	ENW	ENW	ENW	ENW	ENW	ENW	ENW	ENW	ENW	ENW	ENW
	Location	North Side	e of Building - City of Por	rtland ROW	North Side	of Building - City of Po	rtland ROW	North Side of	of Building - City of Por	rtland ROW	North Side	of Building - City of Po	rtland ROW	South Side of	of Building - Parks Dept	t. Parking Lot	South Side	of Building - Parks Dep	t. Parking Lot	South Side	of Building - Parks Dept	t. Parking Lot	South Side of	of Building - Parks Dept	t. Parking Lot	South Side	of Building - Parks Dep	t. Parking Lot
Constituent of Interest	Note	mg/Kg (ppm)	mg/Kg (ppm)	mg/Kg (ppm)	mg/Kg (ppm)	mg/Kg (ppm)	mg/Kg (ppm)	mg/Kg (ppm)	mg/Kg (ppm)	mg/Kg (ppm)	mg/Kg (ppm)	mg/Kg (ppm)	mg/Kg (ppm)	mg/Kg (ppm)	mg/Kg (ppm)	mg/Kg (ppm)	mg/Kg (ppm)	mg/Kg (ppm)	mg/Kg (ppm)	mg/Kg (ppm)	mg/Kg (ppm)	mg/Kg (ppm)	mg/Kg (ppm)	mg/Kg (ppm)	mg/Kg (ppm)	mg/Kg (ppm)	mg/Kg (ppm)	mg/Kg (ppm)
Volatile Organic Constituents	_												_								_				_			
Benzene	C, V																											
EDB (1,2-dibromoethane)	C, V																											
EDC (1,2-dichloroethane)	C, V																											
Ethylbenzene	C, V																											
MTBE (methyl t-butyl ether)	C, V																											
Naphthalene	C, V																											
iso-Propylbenzene (cumene)	nc, v																											
Toluene	nc, v																											
1,2,4-Trimethylbenzene	nc, v																											
1,3,5-Trimethylbenzene	nc, v																											
Xylenes	nc, v																											
Semi-Volatile Organic Constituents (SV	<u> </u>																											
Polynuclear Aromatic Hydrocarbons	s (PAHs)		T		T		T T	ı		ī		Ī				T		T	T	ī			Ī	T		T		
Naphthalene	C, V																											
2-Methylnaphthalene																												
Acenaphthylene																												
Acenaphthene	nc, v																											
Fluorene	nc, v																											
Phenanthrene																												
Anthracene	nc, v																											
Fluoranthene	nc, nv																											
Pyrene	c, nv																											
Benz[a]anthracene	c, nv																											
Chrysene	c, nv																											
Benzo[b]fluoranthene	c, nv																											
Benzo[k]fluoranthene	c, nv																											
Benzo[a]pyrene	c, nv																											
Indeno[1,2,3-cd]pyrene	c, nv																											
Dibenz[a,h]anthracene	c, nv																											
Benzo[g,h,i]perylene	nc, nv																											
Polychlorinated Biphenyls (PCBs)		<0.02 (ND)	<0.02 (ND)	<0.02 (ND)	<0.02 (ND)	<0.02 (ND)	<0.03 (ND)	<0.02 (ND)	<0.02 (ND)	<0.02 (ND)	<0.02 (ND)	<0.02 (ND)	<0.02 (ND)	<0.02 (ND)	<0.02 (ND)	<0.02 (ND)	<0.02 (ND)	<0.02 (ND)	<0.02 (ND)	<0.02 (ND)	<0.02 (ND)	<0.02 (ND)	<0.02 (ND)	<0.02 (ND)	<0.02 (ND)	<0.02 (ND)	<0.02 (ND)	<0.03 (ND)
Aroclor 1016	c, nv	` ′	` '	` ′	` ′	` '	<0.02 (ND)	` '		` '	` '	` '	<0.02 (ND)	` '	` ′	` ,	<0.02 (ND)	` '	` ,	` ,	` ,	` ,	` '	` '	` ,	` ,	` ′	<0.02 (ND)
Aroclor 1221	c, nv	()	<0.02 (ND)	<0.02 (ND)	<0.02 (ND)	<0.02 (ND)	<0.02 (ND)	<0.02 (ND)	<0.02 (ND)	<0.02 (ND)	<0.02 (ND)	<0.02 (ND)	<0.02 (ND)	<0.02 (ND)	<0.02 (ND)	<0.02 (ND)	<0.02 (ND)	<0.02 (ND)	<0.02 (ND)	<0.02 (ND)	<0.02 (ND)	<0.02 (ND)	<0.02 (ND)	<0.02 (ND)	<0.02 (ND)	<0.02 (ND)	<0.02 (ND)	<0.02 (ND)
Aroclor 1232	c, nv	<0.02 (ND) <0.02 (ND)	<0.02 (ND) <0.02 (ND)	<0.02 (ND) <0.02 (ND)	<0.02 (ND) <0.02 (ND)	<0.02 (ND) <0.02 (ND)	<0.02 (ND) <0.02 (ND)	<0.02 (ND) <0.02 (ND)	<0.02 (ND) <0.02 (ND)	<0.02 (ND) <0.02 (ND)	<0.02 (ND) <0.02 (ND)	<0.02 (ND) <0.02 (ND)	<0.02 (ND) <0.02 (ND)	<0.02 (ND) <0.02 (ND)	<0.02 (ND) <0.02 (ND)	<0.02 (ND) <0.02 (ND)	<0.02 (ND) <0.02 (ND)	<0.02 (ND) <0.02 (ND)	<0.02 (ND) <0.02 (ND)	<0.02 (ND) <0.02 (ND)	<0.02 (ND) <0.02 (ND)	<0.02 (ND) <0.02 (ND)	<0.02 (ND) <0.02 (ND)	<0.02 (ND) <0.02 (ND)	<0.02 (ND) <0.02 (ND)	<0.02 (ND) <0.02 (ND)	<0.02 (ND) <0.02 (ND)	<0.02 (ND) <0.02 (ND)
Aroclor 1242	,	` ′	` '	` · ·	` '	` '	` ′	` '		` '	` '	` '	` ′	` ′	` ′	` ,	` '	` '	` ,	` ,	` '		` '	` '	` ,	` ,	` '	` '
Aroclor 1248	c, nv	<0.02 (ND)	<0.02 (ND) <0.02 (ND)	<0.02 (ND)	<0.02 (ND)	<0.02 (ND)	<0.02 (ND)	<0.02 (ND)	<0.02 (ND)	<0.02 (ND)	<0.02 (ND)	<0.02 (ND)	<0.02 (ND)	<0.02 (ND)	<0.02 (ND)	<0.02 (ND)	<0.02 (ND)	<0.02 (ND)	<0.02 (ND)	<0.02 (ND)	<0.02 (ND)	<0.02 (ND)	<0.02 (ND)	<0.02 (ND)	<0.02 (ND)	<0.02 (ND)	<0.02 (ND)	<0.02 (ND) <0.02 (ND)
Aroclor 1254 Aroclor 1260	nc, nv	() ()	<0.02 (ND)	<0.02 (ND)	<0.02 (ND)	<0.02 (ND)	<0.02 (ND)	<0.02 (ND)	<0.02 (ND)	<0.02 (ND) <0.02 (ND)	<0.02 (ND)	<0.02 (ND)	<0.02 (ND)	<0.02 (ND)	<0.02 (ND)	<0.02 (ND)	<0.02 (ND) <0.02 (ND)	<0.02 (ND)	<0.02 (ND)	<0.02 (ND)	<0.02 (ND)	<0.02 (ND)	<0.02 (ND)	<0.02 (ND) <0.02 (ND)	<0.02 (ND)	<0.02 (ND)	<0.02 (ND)	<0.02 (ND) <0.02 (ND)
	c, nv	0.024	` ,	0.88	1.1	0.027	0.73	<0.00 (NID)	0.032	` '	0.75	<0.02 (ND)	0.39	0.038	<0.02 (ND)	<0.02 (ND)	` ,	<0.02 (ND)	<0.02 (ND)	0.1	<0.02 (ND)	<0.02 (ND)	0.098	` ,	<0.02 (ND)	0.048	<0.02 (ND)	` '
Aroclor 1262	nc, nv	<0.02 (ND)	<0.02 (ND)	<0.02 (ND)	<0.02 (ND)	<0.02 (ND)	<0.02 (ND)	<0.02 (ND)	<0.02 (ND)	<0.02 (ND)	<0.02 (ND)	<0.02 (ND)	<0.02 (ND)	<0.02 (ND)	<0.02 (ND)	<0.02 (ND)	<0.02 (ND)	<0.02 (ND)	<0.02 (ND)	<0.02 (ND)	<0.02 (ND)	<0.02 (ND)	<0.02 (ND)	<0.02 (ND)	<0.02 (ND)	<0.02 (ND)	<0.02 (ND)	<0.02 (ND)
Aroclor 1268	nc, nv	(112)	<0.02 (ND)	<0.02 (ND)	<0.02 (ND)	<0.02 (ND)	<0.02 (ND)	<0.02 (ND)	<0.02 (ND)	<0.02 (ND)	<0.02 (ND)	<0.02 (ND)	<0.02 (ND)	<0.02 (ND)	<0.02 (ND)	<0.02 (ND)	<0.02 (ND)	<0.02 (ND)	<0.02 (ND)	<0.02 (ND)	<0.02 (ND)	<0.02 (ND)	<0.02 (ND)	<0.02 (ND)	<0.02 (ND)	<0.02 (ND)	<0.02 (ND)	<0.02 (ND)
Total Potroloum Hydrocarbons	c, nv	0.024	<0.02 (ND)	0.88	1.1	0.027	0.73	2.0	0.032	<0.02 (ND)	0.75	<0.02 (ND)	0.39	0.038	<0.02 (ND)	0.1	<0.02 (ND)	<0.02 (ND)	0.098	<0.02 (ND)	<0.02 (ND)	0.048	<0.02 (ND)	<0.02 (ND)				
Total Petroleum Hydrocarbons GRO	nc. v									<5 (ND)																		
DRO	nc, nv									<50 (ND)																		
RRO	nc, nv									<250 (ND)																		

Notes:

ND = not detected at or above laboratory method reporting limits

— = not analyzed or not applicable.NE = not established.

mk/Kg = milligrams per kilogram

Bolded/Shaded concentrations exceed ODEQ RBCs (based on recreational, occupational, construction and/or excavation worker potential exposure and soil ingestion, dermal contact and inhalation

J = Estimated Result. Result detected below the lowest point of the calibration curve, but above the specified MDL.

1	ation ID		EB27			EB28			EB29			EB30			EB31			EB32			EB33			EB34			EB35	
Loci Date S		12/13/2022	12/13/2022	12/13/2022	12/13/2022	12/13/2022	12/13/2022	12/13/2022	12/13/2022	12/13/2022	12/13/2022	12/13/2022	12/13/2022	12/13/2022	12/13/2022	12/13/2022	12/14/2022	12/14/2022	12/14/2022	12/13/2022	12/13/2022	12/13/2022	12/14/2022	12/14/2022	12/14/2022	12/14/2022	12/14/2022	12/14/2022
Depth Sample		0.5	1.5	2.5	0.5	1.5	2.5	0.5	1.5	2.5	0.5	1.5	2.5	0.5	1.5	2.5	0.5	1.5	2.5	0.5	1.5	2.5	0.5	1.5	2.5	0.5	1.5	2.5
	nple By	ENW	ENW	ENW	ENW	ENW	ENW	ENW	ENW	ENW	ENW	ENW	ENW	ENW	ENW	ENW	ENW	ENW	ENW	ENW	ENW	ENW	ENW	ENW	ENW	ENW	ENW	ENW
	ocation	South Side of	f Building - Parks Dept	t. Parking Lot	South Side	e of Building - Parks Dep	ot. Parking Lot	South Side o	of Building - Parks Dept	. Parking Lot	South Side	of Building - Parks Dep		South Side	of Building - Parks Dep	ot. Parking Lot	South Side	e of Building - Parks Dep	pt. Parking Lot	South Side	of Building - Parks Dept	t. Parking Lot	South Side o	of Building - Parks Depi	t. Parking Lot	South Side	of Building - Parks Dept	ot. Parking Lot
							T					T	T		T	T		T	T		<u> </u>	1			T			
	Note	mg/Kg (ppm)	mg/Kg (ppm)	mg/Kg (ppm)	mg/Kg (ppm)	mg/Kg (ppm)	mg/Kg (ppm)	mg/Kg (ppm)	mg/Kg (ppm)	mg/Kg (ppm)	mg/Kg (ppm)	mg/Kg (ppm)	mg/Kg (ppm)	mg/Kg (ppm)	mg/Kg (ppm)	mg/Kg (ppm)	mg/Kg (ppm)	mg/Kg (ppm)	mg/Kg (ppm)	mg/Kg (ppm)	mg/Kg (ppm)	mg/Kg (ppm)	mg/Kg (ppm)	mg/Kg (ppm)	mg/Kg (ppm)	mg/Kg (ppm)	mg/Kg (ppm)	mg/Kg (ppm)
Volatile Organic Constituents				1	,	1	1				1			ī	1			1	1	1		•			•			
Benzene	C, V																									<0.03 (ND)		
EDB (1,2-dibromoethane)	C, V																									<0.05 (ND)		
EDC (1,2-dichloroethane)	C, V																									<0.05 (ND)		
Ethylbenzene	C, V																									<0.05 (ND)		
MTBE (methyl t-butyl ether)	C, V																									<0.05 (ND)		
Naphthalene	C, V																									<0.05 (ND)		
iso-Propylbenzene (cumene)	nc, v																									<0.05 (ND)		
	nc, v																									<0.05 (ND)		
	nc, v																									<0.05 (ND)		
1,3,5-Trimethylbenzene	nc, v																									<0.05 (ND)		
Xylenes	nc, v																									<0.1 (ND)		
Semi-Volatile Organic Constituents (SVOCs)																												
Polynuclear Aromatic Hydrocarbons (PAHs)				T	T	T	T				T	T		T	<u> </u>		T	T	T	T								
Naphthalene	C, V																									<0.05 (ND)		
2-Methylnaphthalene																										<0.05 (ND)		
Acenaphthylene																										<0.05 (ND)		
	nc, v																									0.22		
Fluorene	nc, v																									0.16		
Phenanthrene																										0.26		
Anthracene	nc, v																									<0.05 (ND)		
Fluoranthene	nc, nv																									0.52		
	c, nv																									0.46		
Benz[a]anthracene	c, nv																									0.29		
Chrysene	c, nv																									0.3		
Benzo[b]fluoranthene	c, nv																									0.5		
	c, nv																									0.17		
1 11 7	c, nv																									0.41		
E 7 7 - 11 7	c, nv																									0.3		
1 / 1	c, nv																									0.064		
107 711 7	nc, nv																									0.29		
Polychlorinated Biphenyls (PCBs)		40.00 (NID)	40.00 (NID)	40.00 (ND)	40.00 (ND)	40.00 (ND)	40.00 (ND)	40.00 (ND)	40.00 (NID)	40.00 (ND)	40.00 (NID)	40.00 (NID)	40.00 (NID)	40.00 (ND)	40.00 (NID)	40.00 (NID)	40.00 (NID)	40.00 (NID)	40.00 (ND)	40.00 (ND)	40.00 (ND)	40.00 (ND)	40.00 (ND)	40.00 (ND)	40.00 (ND)	40 00 (NID)	40.00 (ND)	40.00 (NID)
	c, nv	<0.02 (ND)	<0.02 (ND)	<0.02 (ND)	<0.02 (ND)	<0.02 (ND)	<0.02 (ND)	<0.02 (ND)	<0.02 (ND)	<0.02 (ND)	<0.02 (ND)	<0.02 (ND)	<0.02 (ND)	<0.02 (ND)	<0.02 (ND)	<0.02 (ND)	<0.02 (ND)	<0.02 (ND)	<0.02 (ND)	<0.02 (ND)	<0.02 (ND)	<0.02 (ND)	<0.02 (ND)	<0.02 (ND)	<0.02 (ND)	<0.02 (ND)	<0.02 (ND)	<0.02 (ND)
Arcelor 1221	c, nv	<0.02 (ND)	<0.02 (ND)	<0.02 (ND)	<0.02 (ND)	<0.02 (ND)	<0.02 (ND)	<0.02 (ND)	<0.02 (ND)	<0.02 (ND)	<0.02 (ND)	<0.02 (ND)	<0.02 (ND)	<0.02 (ND)	<0.02 (ND)	<0.02 (ND)	<0.02 (ND)	<0.02 (ND)	<0.02 (ND)	<0.02 (ND)	<0.02 (ND)	<0.02 (ND)	<0.02 (ND)	<0.02 (ND)	<0.02 (ND)	<0.02 (ND)	<0.02 (ND)	<0.02 (ND)
7.000001.1202	c, nv	<0.02 (ND)	<0.02 (ND)	<0.02 (ND)	<0.02 (ND)	<0.02 (ND)	<0.02 (ND)	<0.02 (ND)	<0.02 (ND)	<0.02 (ND)	<0.02 (ND)	<0.02 (ND)	<0.02 (ND)	<0.02 (ND)	<0.02 (ND)	<0.02 (ND)	<0.02 (ND)	<0.02 (ND)	<0.02 (ND)	<0.02 (ND)	<0.02 (ND)	<0.02 (ND)	<0.02 (ND)	<0.02 (ND)	<0.02 (ND)	<0.02 (ND)	<0.02 (ND)	<0.02 (ND)
Aroclor 1242	c, nv	<0.02 (ND)	<0.02 (ND)	<0.02 (ND)	<0.02 (ND)	<0.02 (ND)	<0.02 (ND)	<0.02 (ND)	<0.02 (ND)	<0.02 (ND)	<0.02 (ND)	<0.02 (ND)	<0.02 (ND)	<0.02 (ND)	<0.02 (ND)	<0.02 (ND)	<0.02 (ND)	<0.02 (ND)	<0.02 (ND)	<0.02 (ND)	<0.02 (ND)	<0.02 (ND)	<0.02 (ND)	<0.02 (ND)	<0.02 (ND)	<0.02 (ND)	<0.02 (ND)	<0.02 (ND)
Aroclor 1248	c, nv	<0.02 (ND)	<0.02 (ND)	<0.02 (ND)	<0.02 (ND)	<0.02 (ND)	<0.02 (ND)	<0.02 (ND)	<0.02 (ND)	<0.02 (ND)	<0.02 (ND)	<0.02 (ND)	<0.02 (ND)	<0.02 (ND)	<0.02 (ND)	<0.02 (ND)	<0.02 (ND)	<0.02 (ND)	<0.02 (ND)	<0.02 (ND)	<0.02 (ND)	<0.02 (ND)	<0.02 (ND)	<0.02 (ND)	<0.02 (ND)	<0.02 (ND)	<0.02 (ND)	<0.02 (ND)
Arcelor 1254	nc, nv	<0.02 (ND)	<0.02 (ND)	<0.02 (ND)	<0.02 (ND)	<0.02 (ND)	<0.02 (ND)	<0.02 (ND)	<0.02 (ND)	<0.02 (ND)	<0.02 (ND)	<0.02 (ND)	<0.02 (ND)	0.12	0.091	<0.02 (ND)	<0.02 (ND)	<0.02 (ND)	<0.02 (ND)	<0.02 (ND)	<0.02 (ND)	<0.02 (ND)	<0.02 (ND)	<0.02 (ND)	<0.02 (ND)	<0.02 (ND)	<0.02 (ND)	<0.02 (ND)
Aroclor 1260	c, nv	<0.02 (ND)	<0.02 (ND)	<0.02 (ND)	<0.02 (ND)	<0.02 (ND)	<0.02 (ND)	<0.02 (ND)	<0.02 (ND)	<0.02 (ND)	<0.02 (ND)	<0.02 (ND)	<0.02 (ND)	0.44	0.97	<0.02 (ND)	0.033	<0.02 (ND)	<0.02 (ND)	1.5	<0.02 (ND)	<0.02 (ND)	0.13	<0.02 (ND)	<0.02 (ND)	0.75	0.052	0.08
1 2 2 2 2 2 2 2 2 2 2 2 2 2 2 2 2 2 2 2	nc, nv	<0.02 (ND)	<0.02 (ND)	<0.02 (ND)	<0.02 (ND)	<0.02 (ND)	<0.02 (ND)	<0.02 (ND)	<0.02 (ND)	<0.02 (ND)	<0.02 (ND)	<0.02 (ND)	<0.02 (ND)	<0.02 (ND)	<0.02 (ND)	<0.02 (ND)	<0.02 (ND)	<0.02 (ND)	<0.02 (ND)	<0.02 (ND)	<0.02 (ND)	<0.02 (ND)	<0.02 (ND)	<0.02 (ND)	<0.02 (ND)	<0.02 (ND)	<0.02 (ND)	<0.02 (ND)
1 2 2 2 2 2 2 2 2 2 2 2 2 2 2 2 2 2 2 2	nc, nv	<0.02 (ND)	<0.02 (ND)	<0.02 (ND)	<0.02 (ND)	<0.02 (ND)	<0.02 (ND)	<0.02 (ND)	<0.02 (ND)	<0.02 (ND)	<0.02 (ND)	<0.02 (ND)	<0.02 (ND)	<0.02 (ND)	<0.02 (ND)	<0.02 (ND)	<0.02 (ND)	<0.02 (ND)	<0.02 (ND)	<0.02 (ND)	<0.02 (ND)	<0.02 (ND)	<0.02 (ND)	<0.02 (ND)	<0.02 (ND)	<0.02 (ND)	<0.02 (ND)	<0.02 (ND)
- (c, nv	<0.02 (ND)	<0.02 (ND)	<0.02 (ND)	<0.02 (ND)	<0.02 (ND)	<0.02 (ND)	<0.02 (ND)	<0.02 (ND)	<0.02 (ND)	<0.02 (ND)	<0.02 (ND)	<0.02 (ND)	0.56	1.061	<0.02 (ND)	0.033	<0.02 (ND)	<0.02 (ND)	1.5	<0.02 (ND)	<0.02 (ND)	0.13	<0.02 (ND)	<0.02 (ND)	0.75	0.052	0.08
Total Petroleum Hydrocarbons	nc. v	[I			T	T		T								20	<5 (ND)	
	nc, nv																									450 x	<50 (ND)	
	nc, nv																									<250 (ND)	<250 (ND)	
	· · · ·	<u> </u>						-					-		-	-	-		-		-					· /		-

Notes:

ND = not detected at or above laboratory method reporting limits

— = not analyzed or not applicable.NE = not established.

mk/Kg = milligrams per kilogram

Bolded/Shaded concentrations exceed ODEQ RBCs (based on recreational, occupational, construction and/or excavation worker potential exposure and soil ingestion, dermal contact and inhalation

J = Estimated Result. Result detected below the lowest point of the calibration curve, but above the specified MDL.

	Location ID		EB36			EB37			EB38			EB39			EB40			EB41			EB42			EB43			EB44	
	Date Sampled	12/14/2022	12/14/2022	12/14/2022	12/14/2022	12/14/2022	12/14/2022	12/14/2022	12/14/2022	12/14/2022	12/14/2022	12/14/2022	12/14/2022	1/23/2023	1/23/2023	1/23/2023	1/23/2023	1/23/2023	1/23/2023	1/23/2023	1/23/2023	1/23/2023	1/23/2023	1/23/2023	1/23/2023	1/23/2023	1/23/2023	1/23/2023
	Depth Sampled (feet)	0.5	1.5	2.5	0.5	1.5	2.5	0.5	1.5	2.5	0.5	1.5	2.5	0.5	1.5	2.5	0.5	1.5	2.5	0.5	1,23/2023	2.5	0.5	1.5	2.5	0.5	1,23/2023	2.5
	Sample By	, ENW	ENW	ENW	ENW	ENW	ENW	ENW	ENW	ENW	ENW	ENW	ENW	ENW	ENW	ENW	ENW	ENW	ENW	ENW	ENW	ENW	ENW	ENW	ENW	ENW	ENW	ENW
	Location		of Building - Parks Dep	ot. Parking Lot	South Side (of Building - Parks Dep	ot. Parking Lot	South Side o	of Building - Parks Dept	. Parking Lot	South Side	of Building - Parks Dep	ot. Parking Lot	North Side	of Building - City of Po	ortland ROW	North Side	e of Building - City of Po	rtland ROW	12' south of N. Wall	Inside PIW Building ; 68' east of W. Wall (F	former machine shop)	10' south of N. Wall;	Inside PIW Building 26' east of W. Wall (F	ormer machine shop)	West S	Side of Building - Railroa	ad ROW
Constituent of Interest	Note	mg/Kg (ppm)	mg/Kg (ppm)	mg/Kg (ppm)	mg/Kg (ppm)	mg/Kg (ppm)	mg/Kg (ppm)	mg/Kg (ppm)	mg/Kg (ppm)	mg/Kg (ppm)	mg/Kg (ppm)	mg/Kg (ppm)	mg/Kg (ppm)	mg/Kg (ppm)	mg/Kg (ppm)	mg/Kg (ppm)	mg/Kg (ppm)	mg/Kg (ppm)	mg/Kg (ppm)	mg/Kg (ppm)	mg/Kg (ppm)	mg/Kg (ppm)	mg/Kg (ppm)	mg/Kg (ppm)	mg/Kg (ppm)	mg/Kg (ppm)	mg/Kg (ppm)	mg/Kg (ppm)
Volatile Organic Constituents	<u>'</u>		_	•	<u>!</u>	· ·	•	<u> </u>		<u>I</u>	-		_		•		<u> </u>	·	•	!		•	<u> </u>	•	,			
Benzene	C, V																											
EDB (1,2-dibromoethane)	C, V																											
EDC (1,2-dichloroethane)	C, V																											
Ethylbenzene	C, V																											
MTBE (methyl t-butyl ether)	C, V																											
Naphthalene	C, V																											
iso-Propylbenzene (cumene)	nc, v																											
Toluene	nc, v																											
1,2,4-Trimethylbenzene	nc, v																											
1,3,5-Trimethylbenzene	nc, v																											
Xylenes	nc, v																											
Semi-Volatile Organic Constituents (S	(SVOCs)																											
Polynuclear Aromatic Hydrocarbon	ons (PAHs)																											
Naphthalene	C, V																											
2-Methylnaphthalene																												
Acenaphthylene																												
Acenaphthene	nc, v																											
Fluorene	nc, v																											
Phenanthrene																												
Anthracene	nc, v																											
Fluoranthene	nc, nv																											
Pyrene	c, nv																											
Benz[a]anthracene	c, nv																											
Chrysene	c, nv								-																			
Benzo[b]fluoranthene	c, nv																											
Benzo[k]fluoranthene	c, nv																											
Benzo[a]pyrene	c, nv																											
Indeno[1,2,3-cd]pyrene	c, nv																											
Dibenz[a,h]anthracene	c, nv																											
Benzo[g,h,i]perylene	nc, nv																											
Polychlorinated Biphenyls (PCBs)																												
Aroclor 1016	c, nv	<1 (ND)	<0.02 (ND)	<0.02 (ND)	<0.02 (ND)	<0.02 (ND)	<0.02 (ND)	<0.2 (ND)	<0.02 (ND)	<0.02 (ND)	<0.02 (ND)	<0.02 (ND)	<0.02 (ND)	<0.02 (ND)	<0.02 (ND)	<0.02 (ND)	<0.02 (ND)	<0.02 (ND)	<0.02 (ND)	<0.02 (ND)	<0.02 (ND)	<0.02 (ND)	<0.02 (ND)	<0.02 (ND)	<0.02 (ND)	<2 (ND)	<0.02 (ND)	<0.02 (ND)
Aroclor 1221	c, nv	<1 (ND)	<0.02 (ND)	<0.02 (ND)	<0.02 (ND)	<0.02 (ND)	<0.02 (ND)	<0.2 (ND)	<0.02 (ND)	<0.02 (ND)	<0.02 (ND)	<0.02 (ND)	<0.02 (ND)	<0.02 (ND)	<0.02 (ND)	<0.02 (ND)	<0.02 (ND)	<0.02 (ND)	<0.02 (ND)	<0.02 (ND)	<0.02 (ND)	<0.02 (ND)	<0.02 (ND)	<0.02 (ND)	<0.02 (ND)	<2 (ND)	<0.02 (ND)	<0.02 (ND)
Aroclor 1232	c, nv	<1 (ND)	<0.02 (ND)	<0.02 (ND)	<0.02 (ND)	<0.02 (ND)	<0.02 (ND)	<0.2 (ND)	<0.02 (ND)	<0.02 (ND)	<0.02 (ND)	<0.02 (ND)	<0.02 (ND)	<0.02 (ND)	<0.02 (ND)	<0.02 (ND)	<0.02 (ND)	<0.02 (ND)	<0.02 (ND)	<0.02 (ND)	<0.02 (ND)	<0.02 (ND)	<0.02 (ND)	<0.02 (ND)	<0.02 (ND)	<2 (ND)	<0.02 (ND)	<0.02 (ND)
Aroclor 1242	c, nv	<1 (ND)	<0.02 (ND)	<0.02 (ND)	<0.02 (ND)	<0.02 (ND)	<0.02 (ND)	<0.2 (ND)	<0.02 (ND)	<0.02 (ND)	<0.02 (ND)	<0.02 (ND)	<0.02 (ND)	<0.02 (ND)	<0.02 (ND)	<0.02 (ND)	<0.02 (ND)	<0.02 (ND)	<0.02 (ND)	<0.02 (ND)	<0.02 (ND)	<0.02 (ND)	<0.02 (ND)	<0.02 (ND)	<0.02 (ND)	<2 (ND)	<0.02 (ND)	<0.02 (ND)
Aroclor 1248	c, nv	<1 (ND)	<0.02 (ND)	<0.02 (ND)	<0.02 (ND)	<0.02 (ND)	<0.02 (ND)	<0.2 (ND)	<0.02 (ND)	<0.02 (ND)	<0.02 (ND)	<0.02 (ND)	<0.02 (ND)	<0.02 (ND)	<0.02 (ND)	<0.02 (ND)	<0.02 (ND)	<0.02 (ND)	<0.02 (ND)	<0.02 (ND)	<0.02 (ND)	<0.02 (ND)	<0.02 (ND)	<0.02 (ND)	<0.02 (ND)	<2 (ND)	<0.02 (ND)	<0.02 (ND)
Aroclor 1254	nc, nv	<1 (ND)	<0.02 (ND)	<0.02 (ND)	<0.02 (ND)	<0.02 (ND)	<0.02 (ND)	<0.2 (ND)	<0.02 (ND)	<0.02 (ND)	<0.02 (ND)	<0.02 (ND)	<0.02 (ND)	<0.02 (ND)	<0.02 (ND)	<0.02 (ND)	<0.02 (ND)	<0.02 (ND)	<0.02 (ND)	<0.02 (ND)	<0.02 (ND)	<0.02 (ND)	<0.02 (ND)	<0.02 (ND)	<0.02 (ND)	<2 (ND)	<0.02 (ND)	<0.02 (ND)
Aroclor 1260	c, nv	6.7	0.19	<0.02 (ND)	0.45	0.36	<0.02 (ND)	2.3	<0.02 (ND)	<0.02 (ND)	0.39	<0.02 (ND)	<0.02 (ND)	0.024	<0.02 (ND)	<0.02 (ND)	<0.02 (ND)	<0.02 (ND)	<0.02 (ND)	<0.02 (ND)	<0.02 (ND)	<0.02 (ND)	0.52	<0.02 (ND)	<0.02 (ND)	63	2.3	0.16
Aroclor 1262	nc, nv	<1 (ND)	<0.02 (ND)	<0.02 (ND)	<0.02 (ND)	<0.02 (ND)	<0.02 (ND)	<0.2 (ND)	<0.02 (ND)	<0.02 (ND)	<0.02 (ND)	<0.02 (ND)	<0.02 (ND)	<0.02 (ND)	<0.02 (ND)	<0.02 (ND)	<0.02 (ND)	<0.02 (ND)	<0.02 (ND)	<0.02 (ND)	<0.02 (ND)	<0.02 (ND)	<0.02 (ND)	<0.02 (ND)	<0.02 (ND)	<2 (ND)	<0.02 (ND)	<0.02 (ND)
Aroclor 1268	nc, nv	<1 (ND)	<0.02 (ND)	<0.02 (ND)	<0.02 (ND)	<0.02 (ND)	<0.02 (ND)	<0.2 (ND)	<0.02 (ND)	<0.02 (ND)	<0.02 (ND)	<0.02 (ND)	<0.02 (ND)	<0.02 (ND)	<0.02 (ND)	<0.02 (ND)	<0.02 (ND)	<0.02 (ND)	<0.02 (ND)	<0.02 (ND)	<0.02 (ND)	<0.02 (ND)	<0.02 (ND)	<0.02 (ND)	<0.02 (ND)	<2 (ND)	<0.02 (ND)	<0.02 (ND)
Total PCBs (total as Aroclors)	c, nv	6.7	0.19	<0.02 (ND)	0.45	0.36	<0.02 (ND)	2.3	<0.02 (ND)	<0.02 (ND)	0.39	<0.02 (ND)	<0.02 (ND)	0.024	<0.02 (ND)	<0.02 (ND)	<0.02 (ND)	<0.02 (ND)	<0.02 (ND)	<0.02 (ND)	<0.02 (ND)	<0.02 (ND)	0.52	<0.02 (ND)	<0.02 (ND)	63	2.3	0.16
Total Petroleum Hydrocarbons																												
GRO	nc, v																			<20 (NP)	<20 (NP)	<20 (NP)	<20 (NP)	<20 (NP)	<20 (NP)			
DRO RRO	nc, nv																			<50 (NP) <250 (NP)	<50 (NP) <250 (NP)	<50 (NP) <250 (NP)	<50 (NP) <250 (NP)	<50 (NP) <250 (NP)	<50 (NP) <250 (NP)			
TANO	IIC, IIV				<u></u>									I	I					~200 (INF)	~200 (INF)	~200 (INF)	~200 (INF)	1200 (INF)	1200 (INF)			

ND = not detected at or above laboratory method reporting limits

— = not analyzed or not applicable. NE = not established.

mk/Kg = milligrams per kilogram

Bolded/Shaded concentrations exceed ODEQ RBCs (based on recreational, occupational, construction and/or excavation worker potential exposure and soil ingestion, dermal contact and inhalation

J = Estimated Result. Result detected below the lowest point of the calibration curve, but above the specified MDL.

## 15 PF 16						Τ			1									T				T				1	1
Second Content					,							·	<u>'</u>														
Part																							l				
The contract The														-				+					d I		ODEQ Risk-Based	ODEQ Risk-Base	ODEQ Risk-Based Concentration
Part		Sample By	ENW	ENW	ENW	ENW	ENW	ENW	ENW	ENW	ENW	ENW	ENW	ENW	ENW	ENW	ENW	ENW	ENW	ENW	ENW) I		Concentration		(soil,Recreational
Series Contents Series Se		Location	West	Side of Building - Railroa	ad ROW	35' south of N Wal	•	rmer machine shop)	10' north of S V		I (equipment pit)	, ,	,									including QC	City of Portland and ODEQ	(Soil, Occupational Worker Dermal Wo		Worker Dermal	User, Dermal Contact, as calculated by ODEQ)
The column	stituent of Interest	Note	mg/Kg (ppm)	mg/Kg (ppm)	mg/Kg (ppm)	mg/Kg (ppm)	mg/Kg (ppm)	mg/Kg (ppm)	mg/Kg (ppm)	mg/Kg (ppm)	mg/Kg (ppm)	mg/Kg (ppm)	mg/Kg (ppm)	mg/Kg (ppm)	mg/Kg (ppm)	mg/Kg (ppm)	mg/Kg (ppm)	mg/Kg (ppm)	mg/Kg (ppm)	mg/Kg (ppm)	mg/Kg (ppm)			mg/ł	Kg (ppm)		
Project Proj	tile Organic Constituents	•			•				•		•	•				•	•	*	•	•	•						
March Marc	nzene	C, V																				<0.03 (ND)	NE	37	380	11000	NC
March Marc	DB (1,2-dibromoethane)	C, V																				<0.05 (ND)	NE	0.73	9	250	NC
Page	OC (1,2-dichloroethane)	C, V																				<0.05 (ND)	NE	16	200	5600	NC
PER		- I																				\ /	NE	150			NC
March Marc	<u>*</u>																					` '	NE	1100	12000		NC
Mary																											NC
No. 1	•	<u> </u>																				*****					NC
12-1	,					+							+									` ,					NC
1		_																				, , ,			_		NC
The content of the	<u> </u>																					` /					NC NC
Part	•																					, ,				_	NC NC
Perfective (Processes Service		110, 1																				*O.1 (ND)	INL	20000	20000	300000	NO
Martine Str.																											
Management Color		CV																				<0.05 (ND)	NE	23	580	16000	NC
Management of the first state of		U, V																				` '					
Provider Fig. Fig																						\ /					
Presentation Pres	1 7					+																` '					 NC
Part																											NC NC
Personate Column		nc, v																					NE NE				NC
Part		+ +																					NE NE				
Person 6 of 1						+																` ,					NC NC
Second		'																									NC
Properties Sint S		- - - - - - - - - - 																									NC
Procedig Augustum Color																								21			NC
Second Description																											NC
Parcel (123-Agrigate) Care	• •	c, nv																									NC
Edent 12-2-cd pyrene		c, nv																									NC
Debugs plantmanner Color	o[a]pyrene	c, nv																				0.41	NE	2.1	17		NC
Pacing P	no[1,2,3-cd]pyrene	c, nv																				0.3	NE	21	170	4900	NC
Polychorinated Biphenyls (PCBs) Poly	nz[a,h]anthracene	c, nv																				0.064	NE	2.1	17	490	NC
Arcelor 1016 6	o[g,h,i]perylene	nc, nv																				0.29	NE				
Arocler 1221	lychlorinated Biphenyls (PCBs)																										
Arcolor 1232	Aroclor 1016	c, nv	<2 (ND)	<0.02 (ND)	<0.02 (ND)	<0.02 (ND)	<0.02 (ND)	<0.02 (ND)	<0.02 (ND)	<0.02 (ND)	<0.02 (ND)	<0.02 (ND)	<0.02 (ND)	<0.02 (ND)	<0.02 (ND)	<0.02 (ND)	<0.02 (ND)	<0.02 (ND)	<0.02 (ND)	<0.02 (ND)	<0.02 (ND)	<2 (ND)	<0.0321 (ND)				
Aroclor 1242	Aroclor 1221	c, nv	<2 (ND)	<0.02 (ND)	<0.02 (ND)	<0.02 (ND)	<0.02 (ND)	<0.02 (ND)	<0.02 (ND)	<0.02 (ND)	<0.02 (ND)	<0.02 (ND)	<0.02 (ND)	<0.02 (ND)	<0.02 (ND)	<0.02 (ND)	<0.02 (ND)	<0.02 (ND)	<0.02 (ND)	<0.02 (ND)	<0.02 (ND)	<2 (ND)	<0.0345 (ND)				
Aroclor 1248	Aroclor 1232	c, nv	<2 (ND)	<0.02 (ND)	<0.02 (ND)	<0.02 (ND)	<0.02 (ND)	<0.02 (ND)	<0.02 (ND)	<0.02 (ND)	<0.02 (ND)	<0.02 (ND)	<0.02 (ND)	<0.02 (ND)	<0.02 (ND)	<0.02 (ND)	<0.02 (ND)	<0.02 (ND)	<0.02 (ND)	<0.02 (ND)	<0.02 (ND)	<2 (ND)	<0.0296 (ND)				
Arcolor 1254	Aroclor 1242	c, nv	<2 (ND)	<0.02 (ND)	<0.02 (ND)	<0.02 (ND)	<0.02 (ND)	<0.02 (ND)	<0.02 (ND)	<0.02 (ND)	<0.02 (ND)	<0.02 (ND)	<0.02 (ND)	<0.02 (ND)	<0.02 (ND)	<0.02 (ND)	<0.02 (ND)	<0.02 (ND)	<0.02 (ND)	<0.02 (ND)	<0.02 (ND)	<2 (ND)	<0.0309 (ND)				
Arcelor 1260	Aroclor 1248	c, nv	<2 (ND)	<0.02 (ND)	<0.02 (ND)	<0.02 (ND)	<0.02 (ND)	<0.02 (ND)	<0.02 (ND)	<0.02 (ND)	<0.02 (ND)	<0.02 (ND)	<0.02 (ND)	<0.02 (ND)	<0.02 (ND)	<0.02 (ND)	<0.02 (ND)	<0.02 (ND)	<0.02 (ND)	<0.02 (ND)	<0.02 (ND)	<2 (ND)	<0.0255 (ND)				
Arcelor 1260		nc, nv		,	` ,	` ,	` ,	` ,	` '	, ,	, ,	(,	\ ,	` '	, ,	` '	, ,	` ,	` '	` ,	\ /	, ,	` '				
Aroclor 1262			,	` ,	, ,	` ,	` '	` '	, ,	, ,	` ,	` ,	, ,	` ,	` ,	` ,		` ,	` '	` '	` ,	130	` '				
Aroclor 1268		nc. nv								` '	` '			_		` '		` ,	` ,	• • • • • • • • • • • • • • • • • • • •	` ,						
Total PCBs (total as Aroclors) c, nv 130 1.2 0.91 4.8 0.19 0.26 0.12 <0.02 (ND) <0.02 (N				,	` ,	` ,	(,	` ,	` '	, ,	, ,	(,	` ,	` '	\	` '	` '	` ,	` '	` ,	` ,	` '	(/				
Total Petroleum Hydrocarbons			, ,	, ,	` '	` '	` ,		` ,	` '	` ,	, ,	` '	` '	, ,	` '	, ,	` ,	. ,	` ,	` ,	` '	` '				0.52
	,	J, 117	100	1.2	0.01	7.0	0.10	V.20	V.12	-0.02 (ND)	-0.02 (ND)	V. 1	1.0	7.0	100	-0.02 (ND)	0.000	-0.02 (ND)	-0.02 (ND)	-0.02 (ND)	-0.02 (ND)	100	127	0.00	7.0	170	0.02
	RO	nc, v				<20 (NP)	<20 (NP)	<20 (NP)	<20 (NP)	<20 (NP)	<20 (NP)											20	NE	20000	9700	>Max	
DRO nc, nv < < < < < <						\	<50 (NP)	<50 (NP)	<50 (NP)	<50 (NP)	<50 (NP)											100 %	NE	14000	4600	>Max	
RRO nc, nv < < < < < < < <	RO	nc, nv				<250 (NP)	<250 (NP)	<250 (NP)	<250 (NP)	<250 (NP)	<250 (NP)											<250 (ND)	NE	36000	11000	>Max	

Notes:

ND = not detected at or above laboratory method reporting limits

— = not analyzed or not applicable.NE = not established.

mk/Kg = milligrams per kilogram

Bolded/Shaded concentrations exceed ODEQ RBCs (based on recreational, occupational, construction and/or excavation worker potential exposure and soil ingestion, dermal contact and inhalation

pathway)

J = Estimated Result. Result detected below the lowest point of the calibration curve, but above the specified MDL.

NC = Not calculated at this time.

7/12/2023 1355-21001(Tables)(v15)Soil

Attachment

Sample Drying and Sieve Preparation for Multi Increment Soil Sampling

Friedman & Bruya, Inc. Standard Operating Procedure

Revision Number 3 May 9, 2023

Approved by	SRIC Young
Extraction Manager:	Eric Young
	stephan
Quality Assurance Manager:	Stephanie Pham

This document may contain confidential and/or proprietary information and disclosure or reproduction of these materials without written authorization of Friedman and Bruya, Inc. is prohibited.

Document Control Number: Internal Use

1.0 SCOPE, APPLICATION, AND SUMMARY

- 1.1 This Standard Operating Procedure (SOP) is used by Friedman and Bruya, Inc. (F&BI) to prepare soil and solid samples that require sieve and/or drying prior to extraction and analysis, including sub samples collected for soil multi increment sampling.
- 1.2 Deviation from the procedures outlined in this SOP may sometimes be needed, due to specific project requirements, or due to laboratory circumstances.

 Deviations are documented using the extraction worksheet, analysis logs, and/or other documents such as the non-conformance report form.

2.0 METHOD BASIS

The following regulatory method serves as the basis for this standard operating procedure. Adherence to the minimum criteria set forth in this method is a general data quality objective of this SOP.

2.1 State of Alaska Department of Environmental Conservation, "Draft Guidance on Multi Increment Soil Sampling", March 2009.

3.0 **DEFINITIONS**

3.1 A list of definitions for terms used in this SOP may be found in the F&BI Quality Assurance Manual, appendix F.

4.0 SAFETY

- 4.1 The most important safety measure is to handle all samples and equipment in an appropriate manner to ensure a minimum of personal danger and exposure to potentially hazardous chemicals.
- 4.2 When samples are handled, appropriate personal protection equipment (PPE) should be used. Gloves, lab coat, and goggles are all available for use.
- 4.3 Glassware can break at any time, so caution needs to be used at all times when handling it. Cut resistant gloves are available for use.
- 4.4 MSDSs for all chemicals in the lab are available to all employees. They are located in the GC room, and all employees are strongly encouraged to read them.
- 4.5 Analysts are required to complete general safety training prior to performing any analysis. Details of initial and on-going safety training are provided in the F&BI Quality Assurance Manual and "Training" SOP.
- 4.6 If uncertain about the safety of a material or procedure or in the event that a spill or other potentially hazardous situation arises, notify your supervisor or any chemist immediately.

5.0 INTERFERENCES

5.1 Certain sample matrices may not be amenable to sieving, such as peat or tundra. Alternate sample processing measures would be required for those media.

6.0 APPARATUS AND EQUIPMENT

- 6.1 #10 Sieve particle size <2mm
- 6.2 Drying Pans (Aluminum or Pyrex)
- 6.3 Stainless Steel Scoopula
- 6.4 Analytical Balance
- 6.5 4 oz. or 8 oz. Glass Jars with Lid
- 6.6 Steel Baking Sheet or Other Tray
- 6.7 Stainless Steel Bowl

7.0 REAGENTS AND CHEMICALS

- 7.1 Methylene Chloride, pesticide grade or better
- 7.2 Alconox

8.0 SAMPLE HANDLING, PRESERVATION, AND PREPARATION

- 8.1 Before preparing the samples, double check the sample identification on the container to that listed on the Chain of Custody. Document that the sample ID has been checked by initialing the extraction worksheet.
 - 8.1.1 If more than one container exists for the sample, write the corresponding letter of the container used in the extraction on the extraction paperwork.
- 8.2 Note any unexpected sample characteristics on the extraction worksheet under "Observations" heading.

8.3 <u>Sample Moisture Determination Procedure</u>

- 8.3.1 The analyst will perform the following to determine if the sample will require a drying procedure. Drying should only be performed if necessary.
- 8.3.2 Visually inspect the sample to determine if free liquid is present. Samples containing a visible liquid layer will require drying prior to sieve

preparation.

8.3.3 For samples that do not contain free liquid but appear moist, a small amount of sample (~10.0 grams) will be tested in the sieve. The sample will require the drying procedure if sample fines do not pass through the sieve screen.

8.4 Sample Drying Procedure

- 8.4.1 Assign F&B sample ID to a drying pan.
- 8.4.2 Empty the entire contents of the sample container into the drying pan to a depth of ½ to 1 inch in thickness.
- 8.4.3 Place drying pan in fume hood at ambient temperature until processing.
- 8.4.4 Drying at elevated temperatures, i.e. "baking" is not allowed. Turning the soil can be used to facilitate the drying process.
- 8.4.5 Drying is acceptable for less temperature sensitive contaminants such as metals, PCBs, DRO, RRO, etc. Drying may not be appropriate for some contaminants, including volatile constituents or PAHs. If samples are processed for non-appropriate testing, the data will be estimated and qualified appropriately.

8.5 Sieve Procedure

- 8.5.1 Wash sieve with warm water and Alconox and allow to dry.
- 8.5.2 For samples requiring organic analysis, triple rinse sieve screen with methylene chloride and allow to dry.
- 8.5.3 Place entire contents of sampling container or drying pan into the sieve. The minimum amount of sample required for sieve preparation is 30 g.
- 8.5.4 Shake sieve for 2 minutes.
- 8.5.5 Remove sample collection tray from sieve and collect the entire contents into a labeled 4 oz. or 8 oz. glass jar.
- 8.5.6 When multiple sub samples are sieved, the entire contents of each sieved sub sample will be poured into a stainless steel bowl, stirred for a minimum of 30 seconds and collected for sample analysis.

9.0 SAMPLE ANALYSIS

9.1 Wash a steel baking sheet or other tray with warm water and Alconox and allow to dry.

- 9.2 For samples requiring organic analysis, triple rinse the tray with methylene chloride and allow to dry.
- 9.3 Pour the entire contents of the sample into the tray to a depth of no more than ½ inch.
- 9.4 Individual aliquots of sample will be randomly scooped from a minimum of 30 distinctly different areas of the tray and added to the extraction vessel until the required sample amount is reached.

10.0 QUALITY CONTROL AND CORRECTIVE ACTIONS

General quality control procedures are outlined in the corresponding F&B analytical method SOPs. F&BI QC procedures are described in sections 12 and 13 of the QA Manual. If, following corrective actions, quality control results still fail, or if corrective actions are not possible, then affected results are reported with appropriate qualifying flags.

The minimum requirements for QC samples analyzed with each preparation batch (within 24 hours) of up to 20 samples are:

1 sample duplicate

11.0 DATA ARCHIVAL

- 11.1 The hardcopy of the QA paperwork is filed in the extraction room on the paperwork desk.
- 11.2 The extraction paperwork for each project is filed in the downstairs filing cabinets with the hardcopies of the final reports.

12.0 HAZARDOUS WASTE MANAGEMENT AND POLLUTION PREVENTION

- 12.1 Hazardous waste managements procedures are found in the F&BI QA Manual section 10, and the "Disposal" SOP.
- 12.2 Actions that can result in the reduction or elimination of chemical wastes and chemical pollutants associated with this SOP are strongly encouraged. Such actions should be discussed with the Executive Committee for approval prior to implementation.

END OF DOCUMENT