



**ADDENDUM #3**

**Invitation to Bid**  
**Project No. 2026-004**  
*(Federal Street Plaza Project)*

March 9, 2026

The City of The Dalles issues this Addendum #3 to amend and clarify the February 10, 2026, *Invitation to Bid* and Contract Documents for **Project No. 2026-004**. Except as expressly modified below, all solicitation requirements remain unchanged.

1. **Closing and Opening**. Bid Closing and Opening are extended as follows:  
Bid Closing: **2:00 p.m. PPT on Thursday, March 12, 2026**.  
Bid Opening: ***immediately after Closing*** on Thursday, March 12, 2026.
2. **Drawings**. The following drawing is revised and attached to this Addendum #3. Revisions are identified by revision cloud and delta 1.

Landscape:

L501 – IRRIGATION PLAN. Sleeve and mainline alignments at the north side of the site are revised. Lateral connections to East 1st Street are added. A temporary water supply connection is added. This revised sheet was identified in Addendum #1 but was inadvertently omitted from the Addendum #1 attachment package. Bidders shall use the attached revised Sheet L501 in preparing their Bids.

Bidders are not required to provide written acknowledgement of receipt of this Addendum #3 with their Bid.

Todd Stephens, PE  
City Engineer



CITY OF THE DALLES  
313 COURT ST, THE DALLES  
OR 97058


**WALKER MACY**

419 SW 11TH AVENUE, SUITE 200  
PORTLAND, OR 97205  
503-228-3122

**LANDARC**  
Associates PLLC

**FEDERAL STREET  
PLAZA**

THE DALLES, OREGON

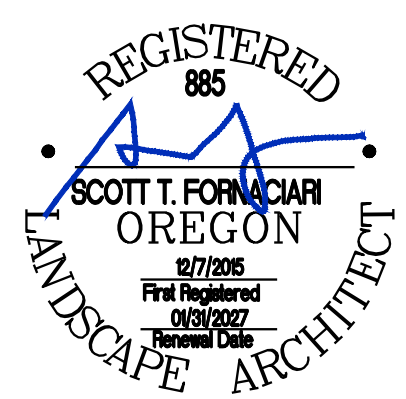

PROJECT NUMBER: P4071.01

DRAWN BY: SF REVIEWED BY: SF



PHASE:  
BID SET

ISSUE DATE:  
01/30/2026

REVISIONS:  
1 ADD-001 03/02/2026

**IRRIGATION  
PLAN**

**L501**

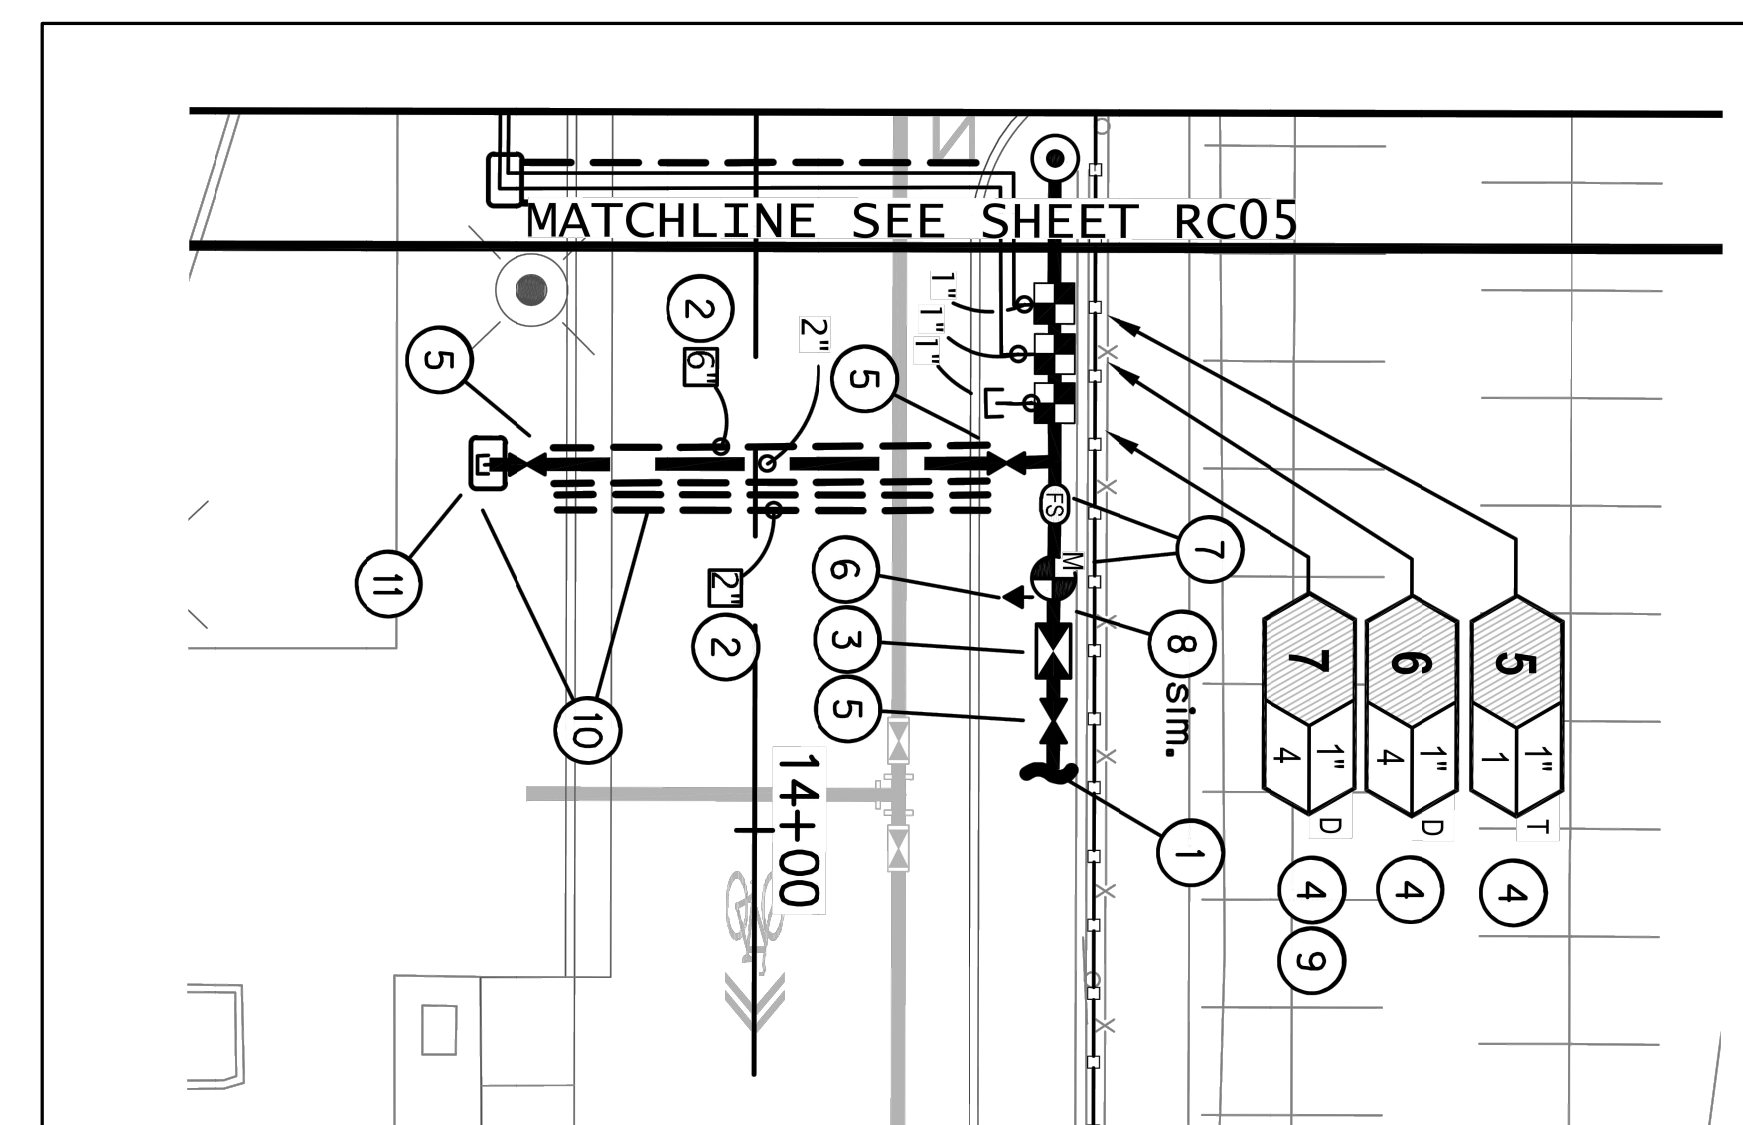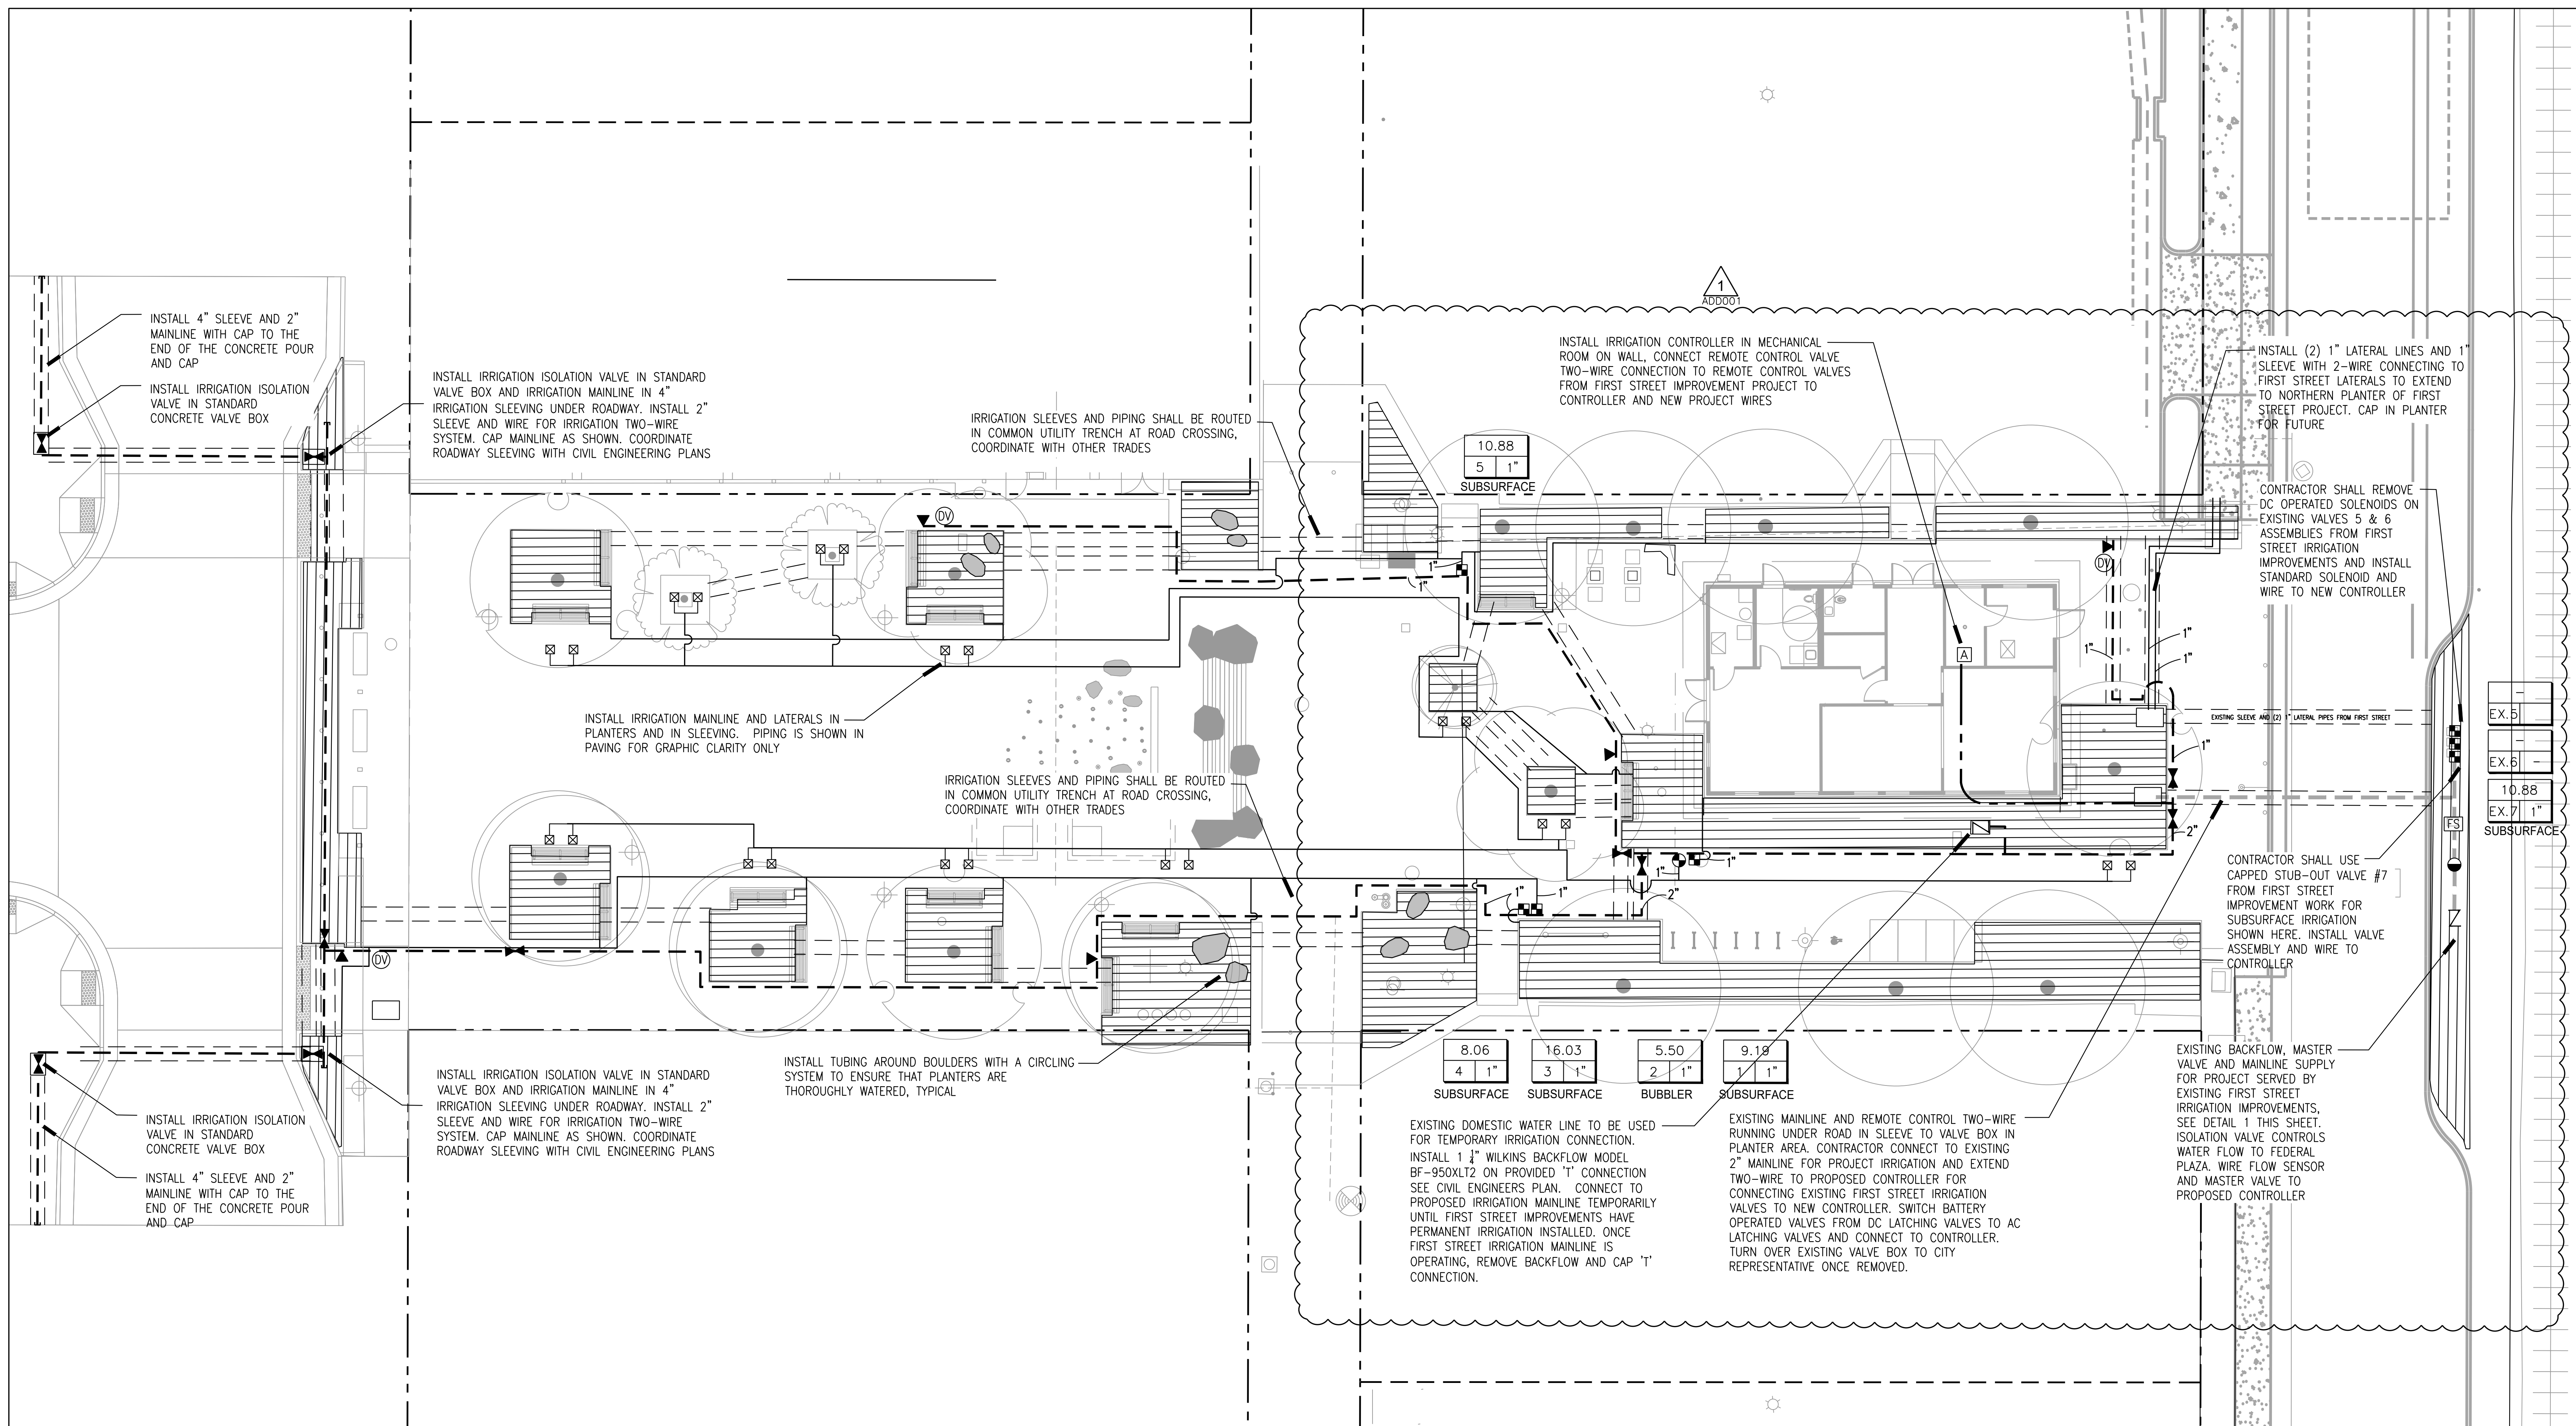

1 IRRIGATION POINT OF CONNECTION AT FIRST STREET PROJECT PLAN

